


KNITTING & DYEING FACTORY LAYOUT DESIGN

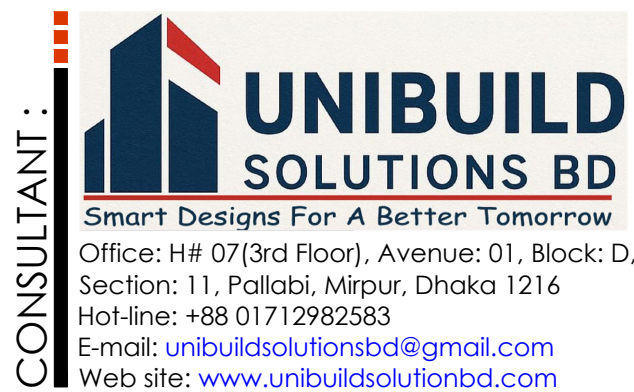


20 FEET WIDE INTERNAL ROAD


30 FEET WIDE INTERNAL ROAD


40 FEET WIDE INTERNAL ROAD


40 FEET WIDE INTERNAL ROAD

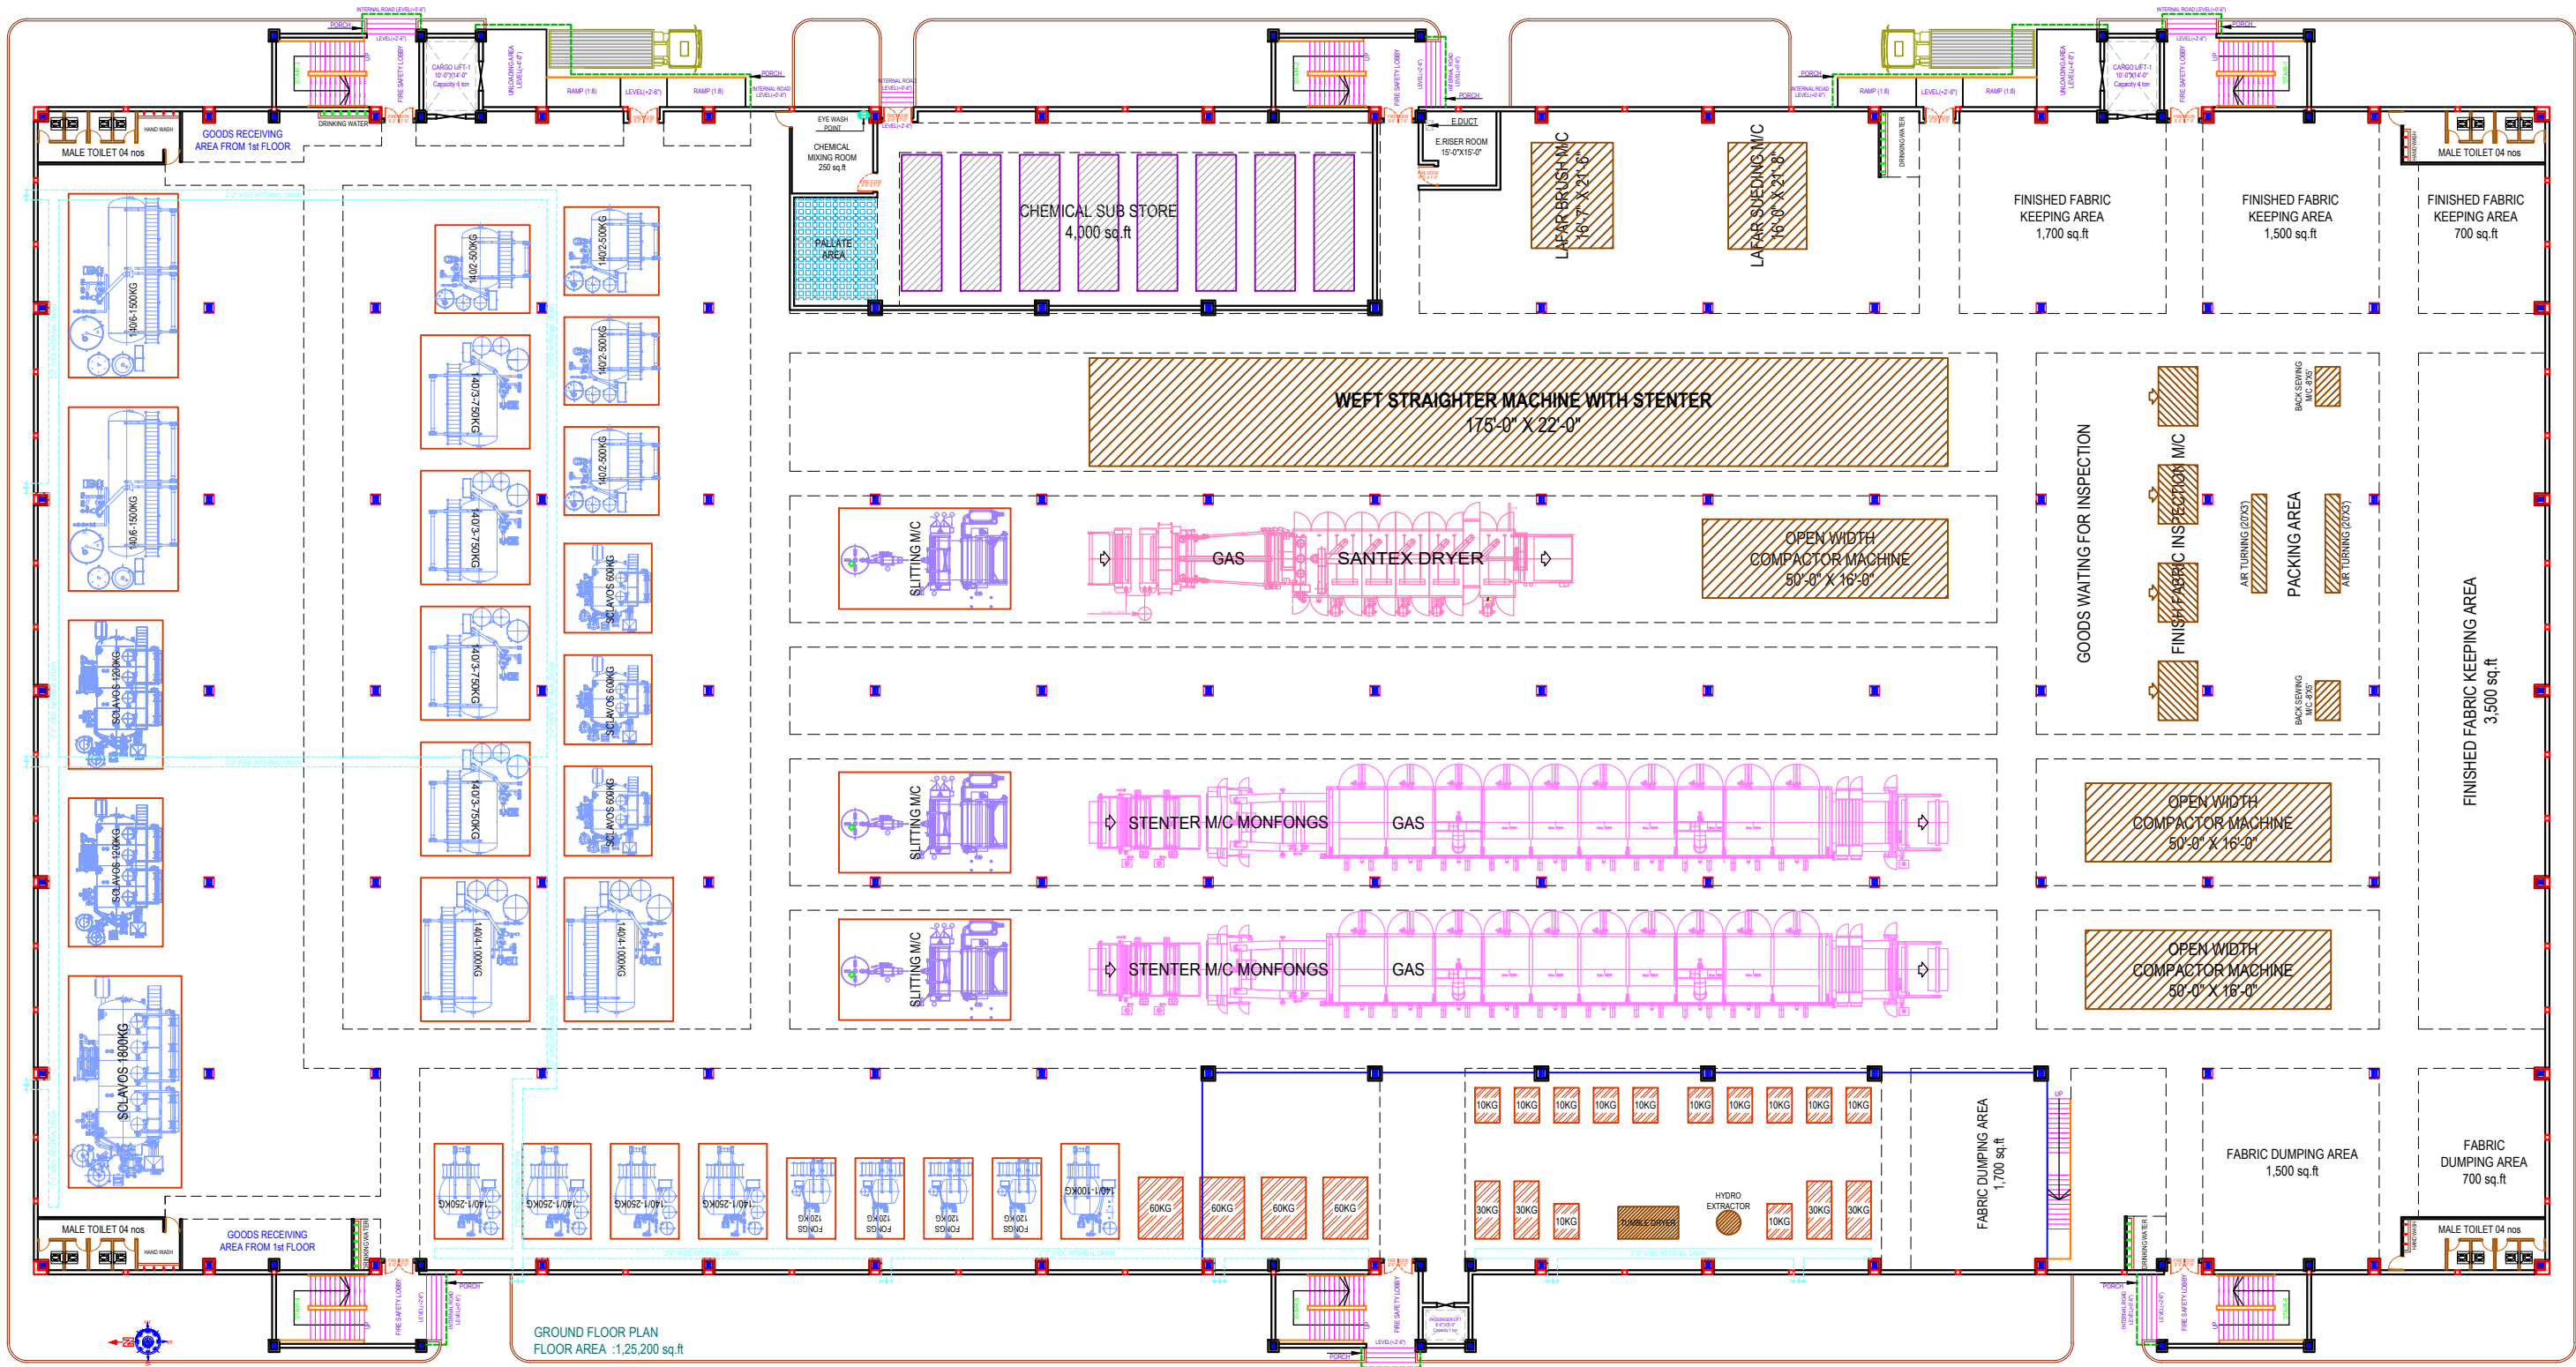


GROUND FLOOR PLAN
FLOOR AREA :1,25,200 sq.ft






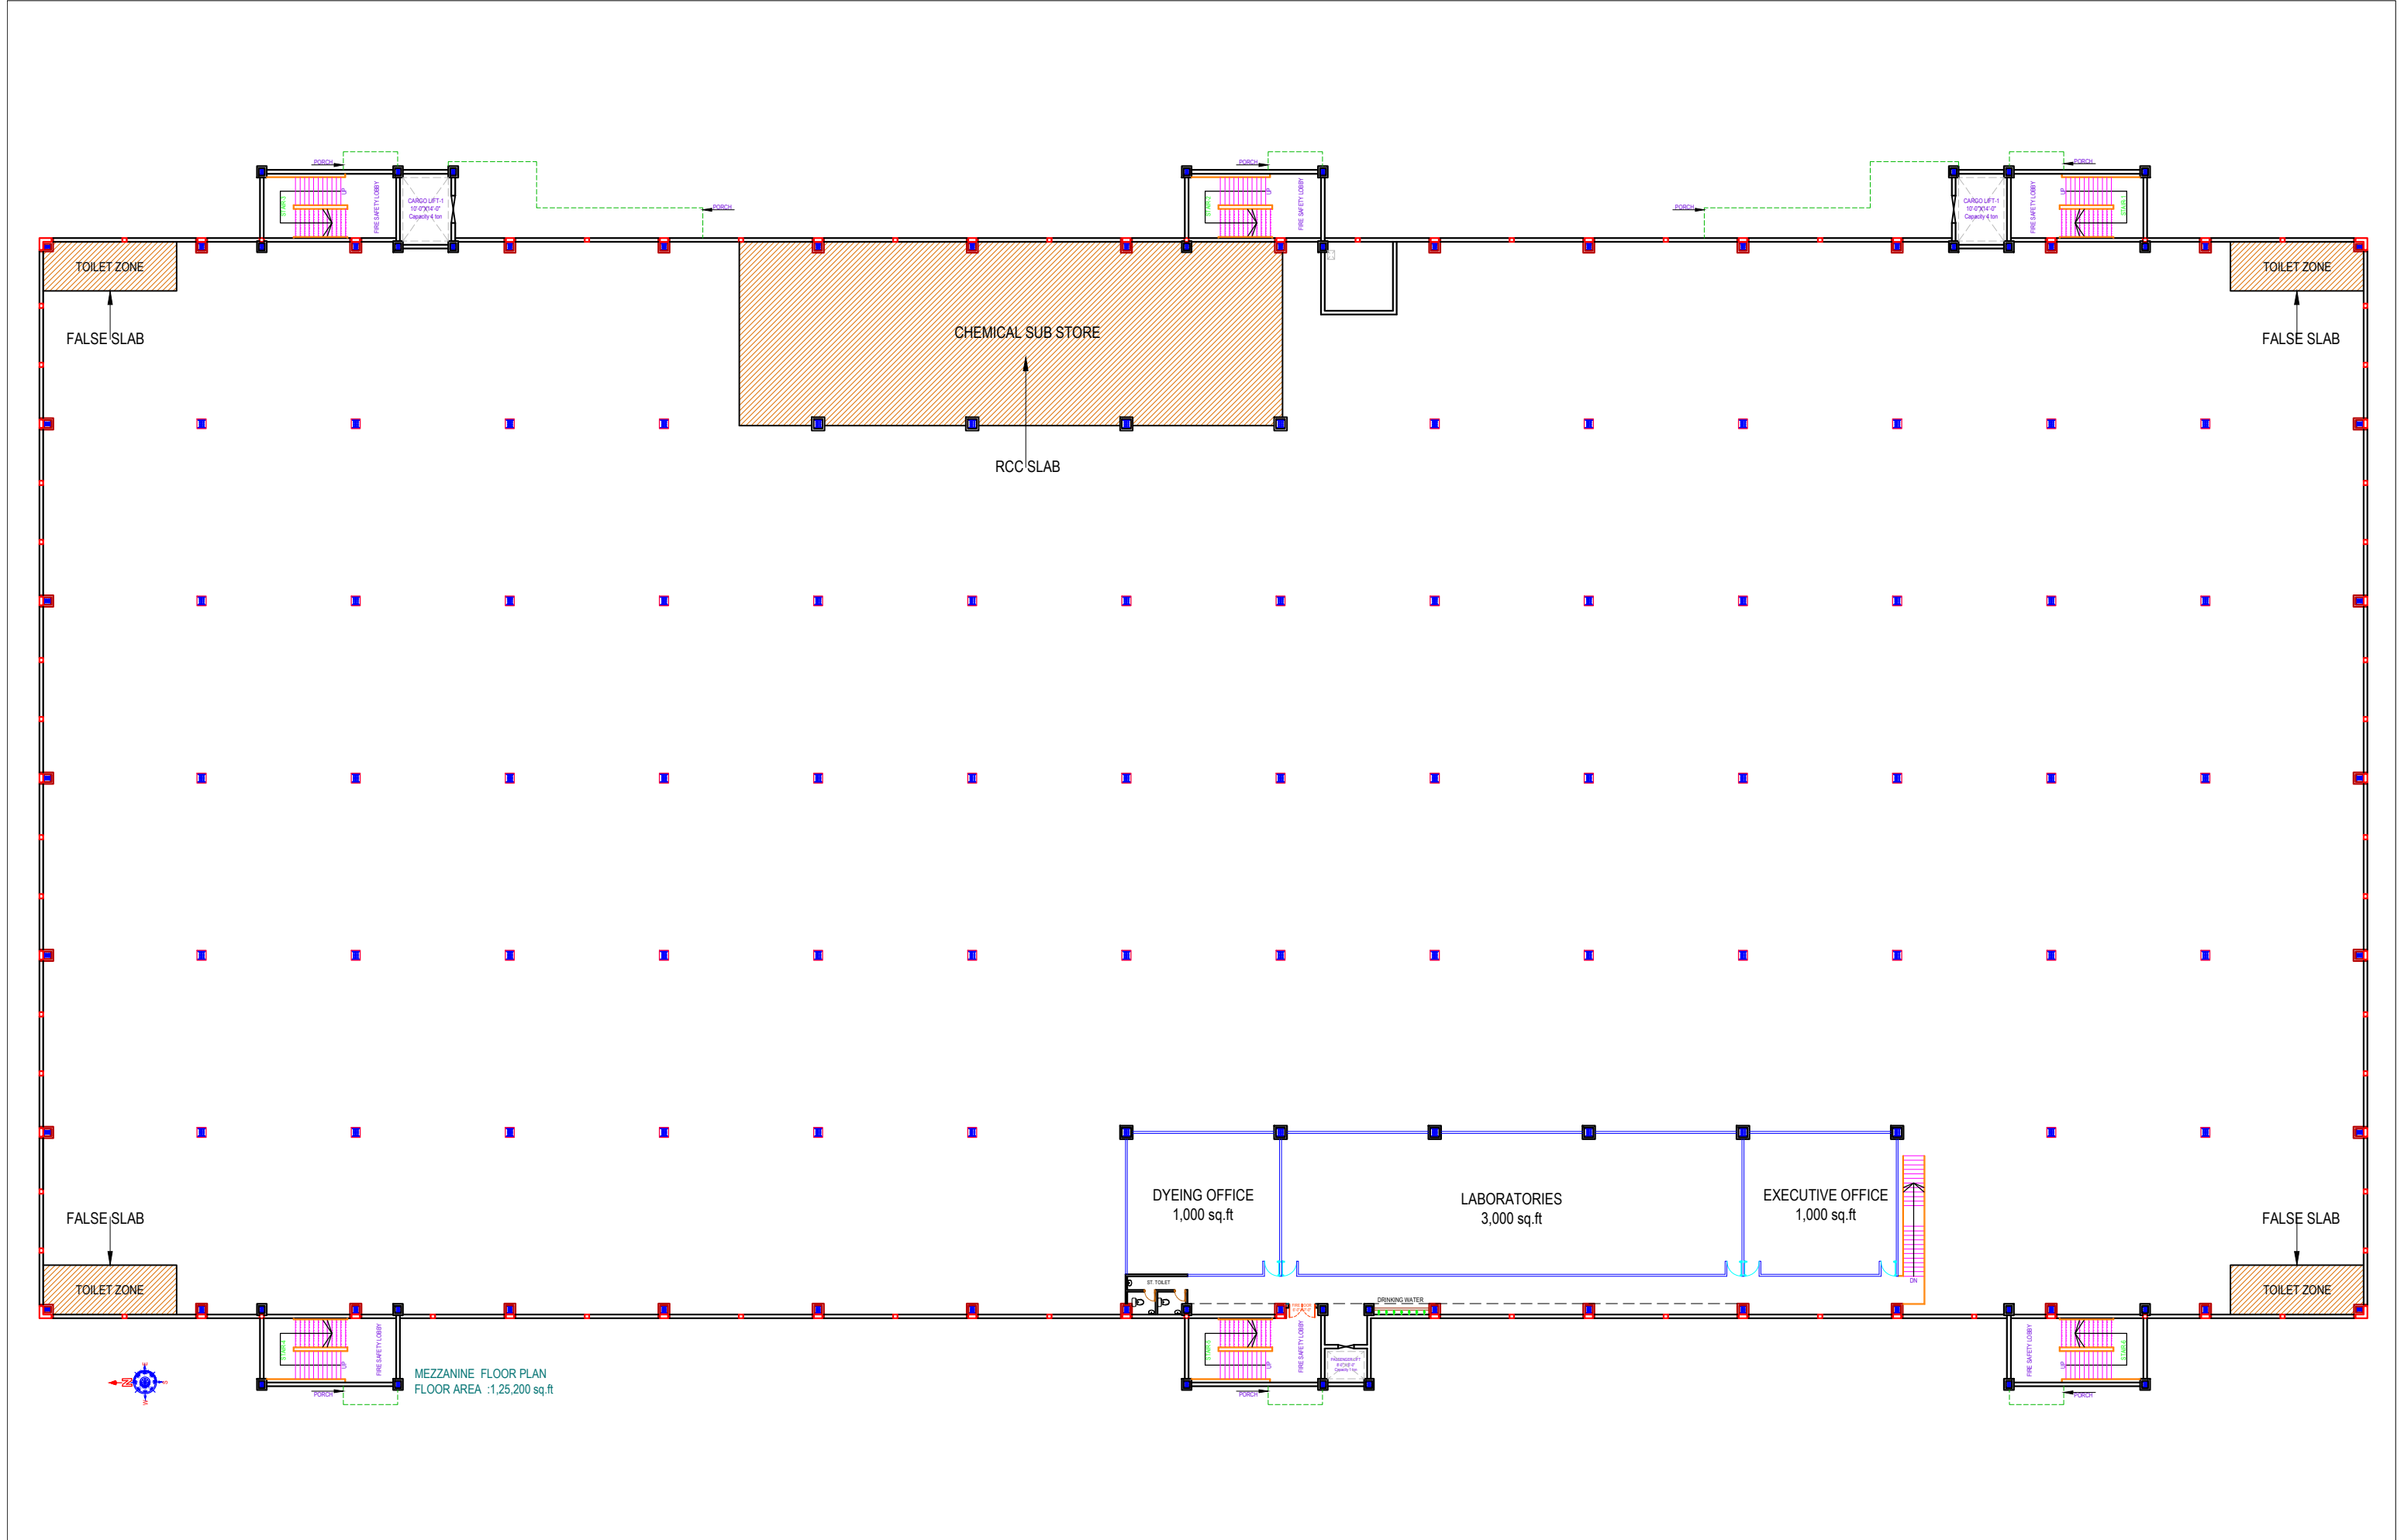


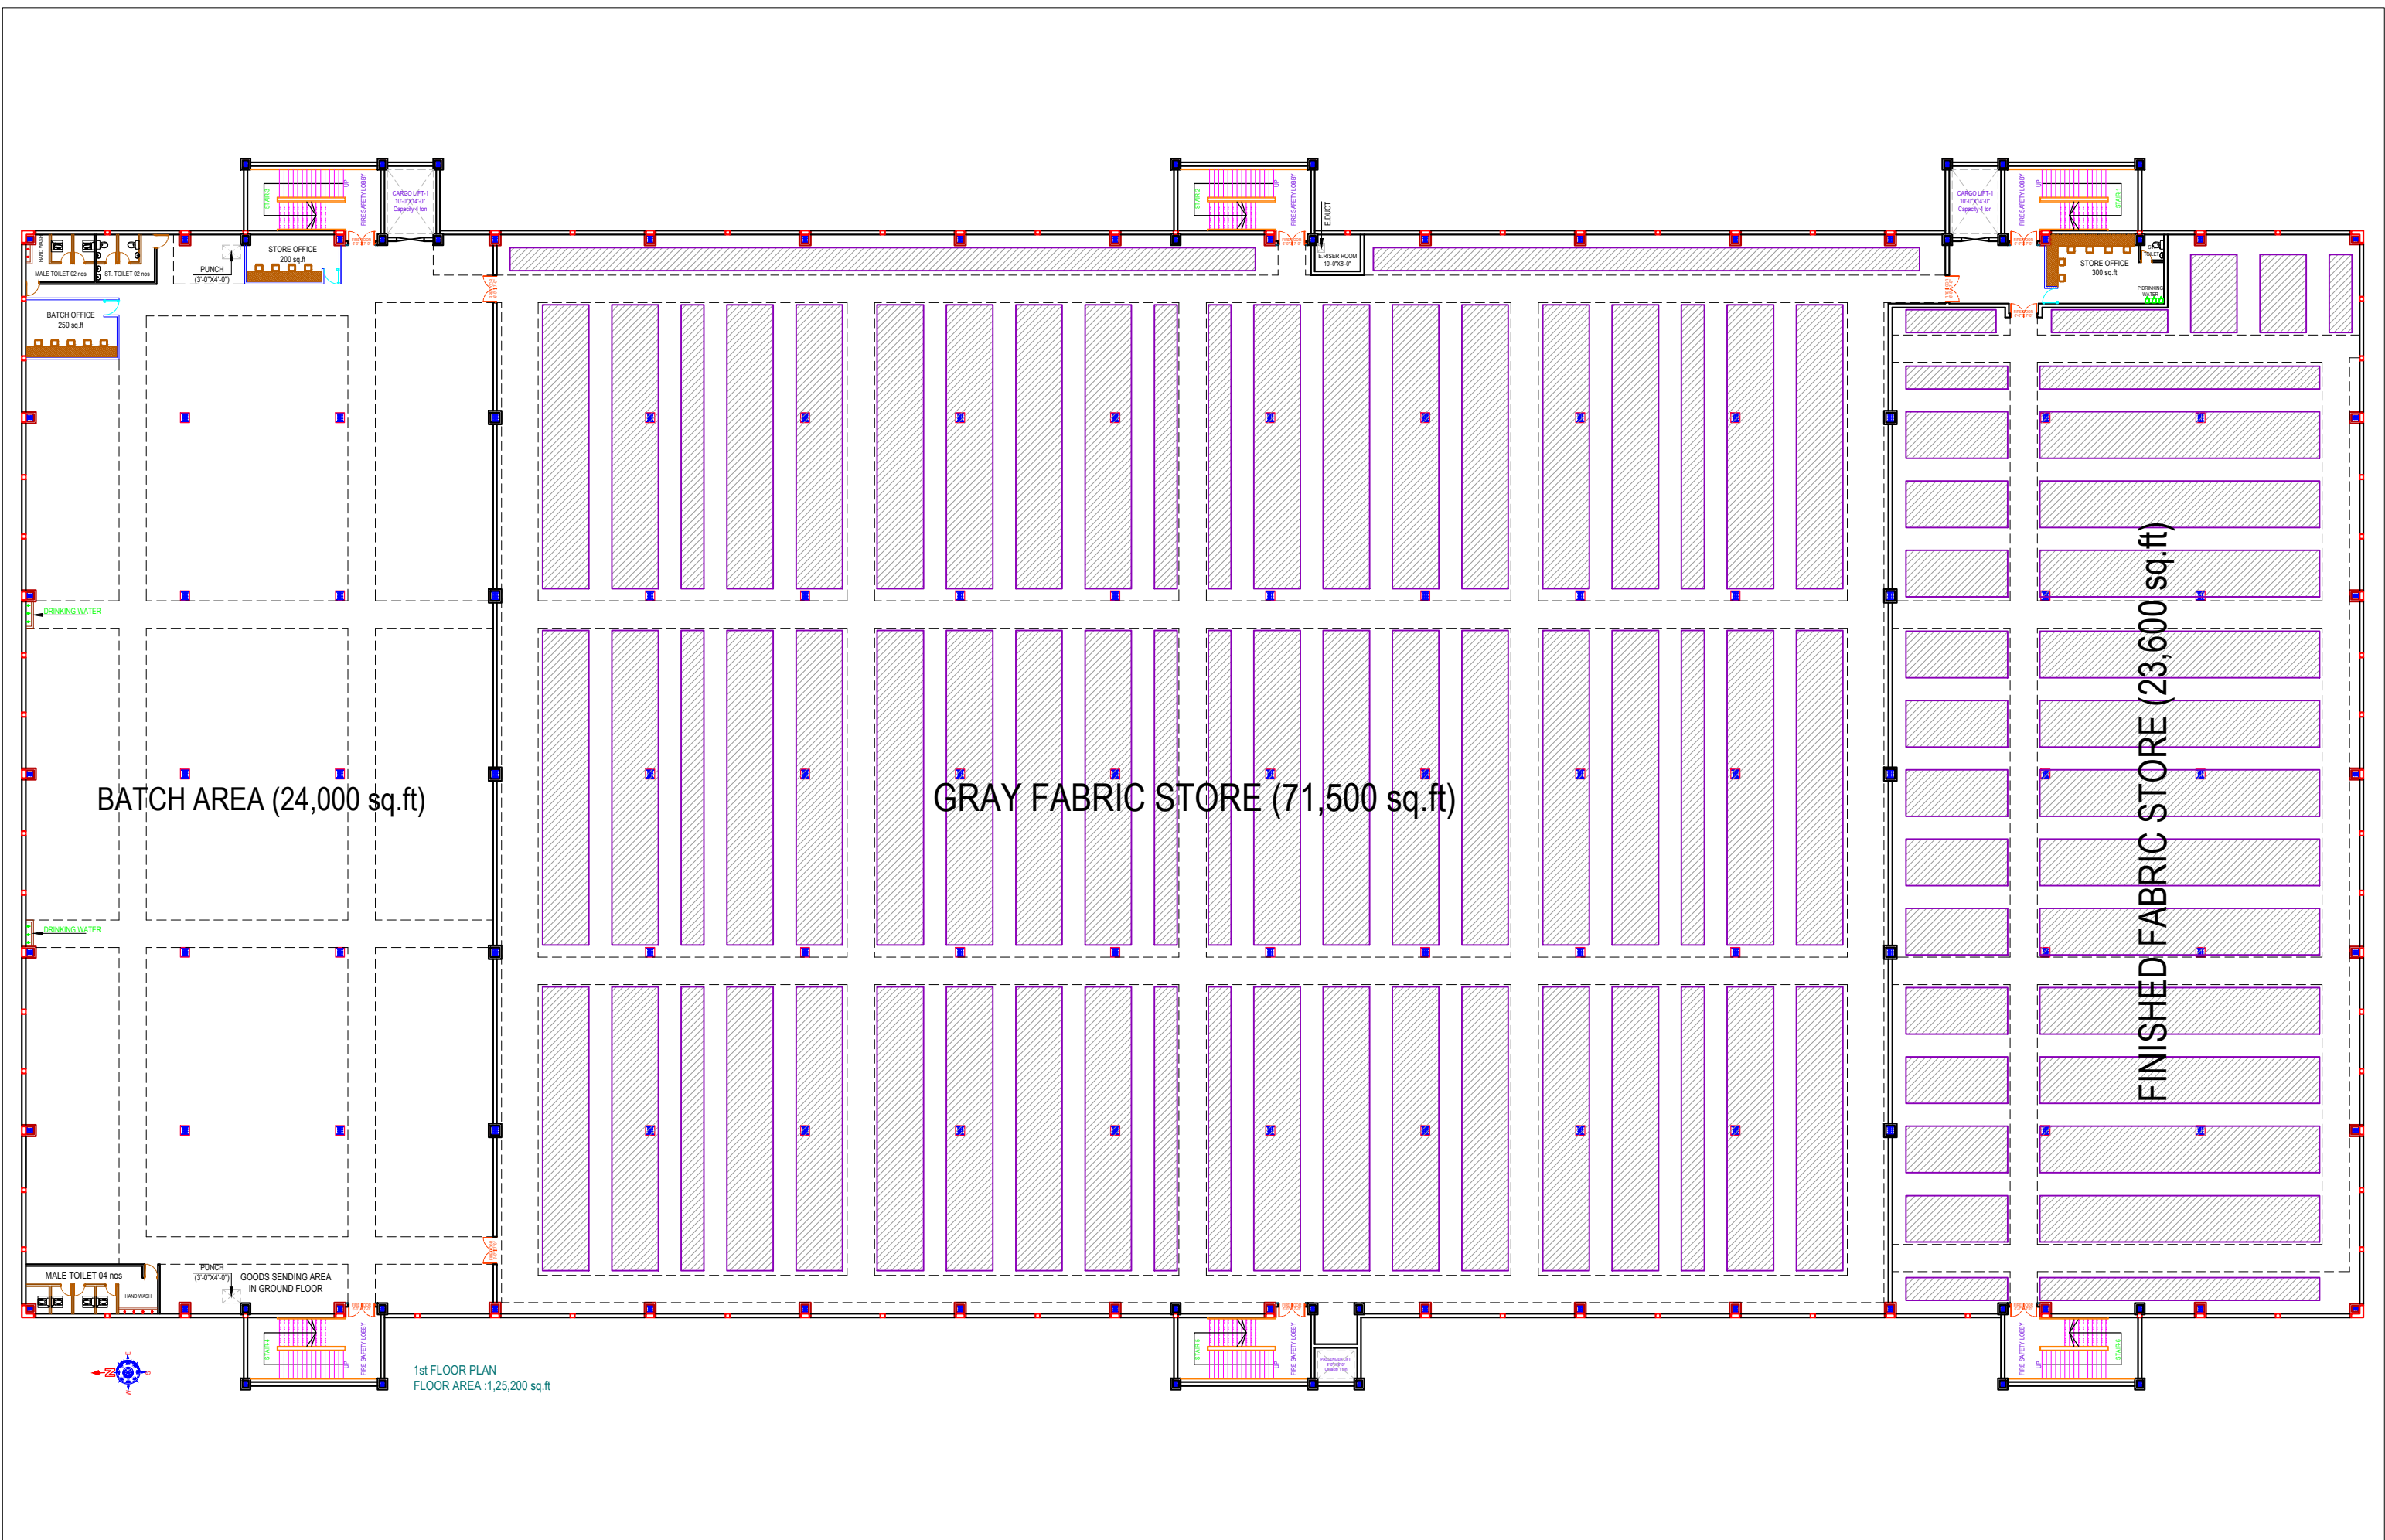

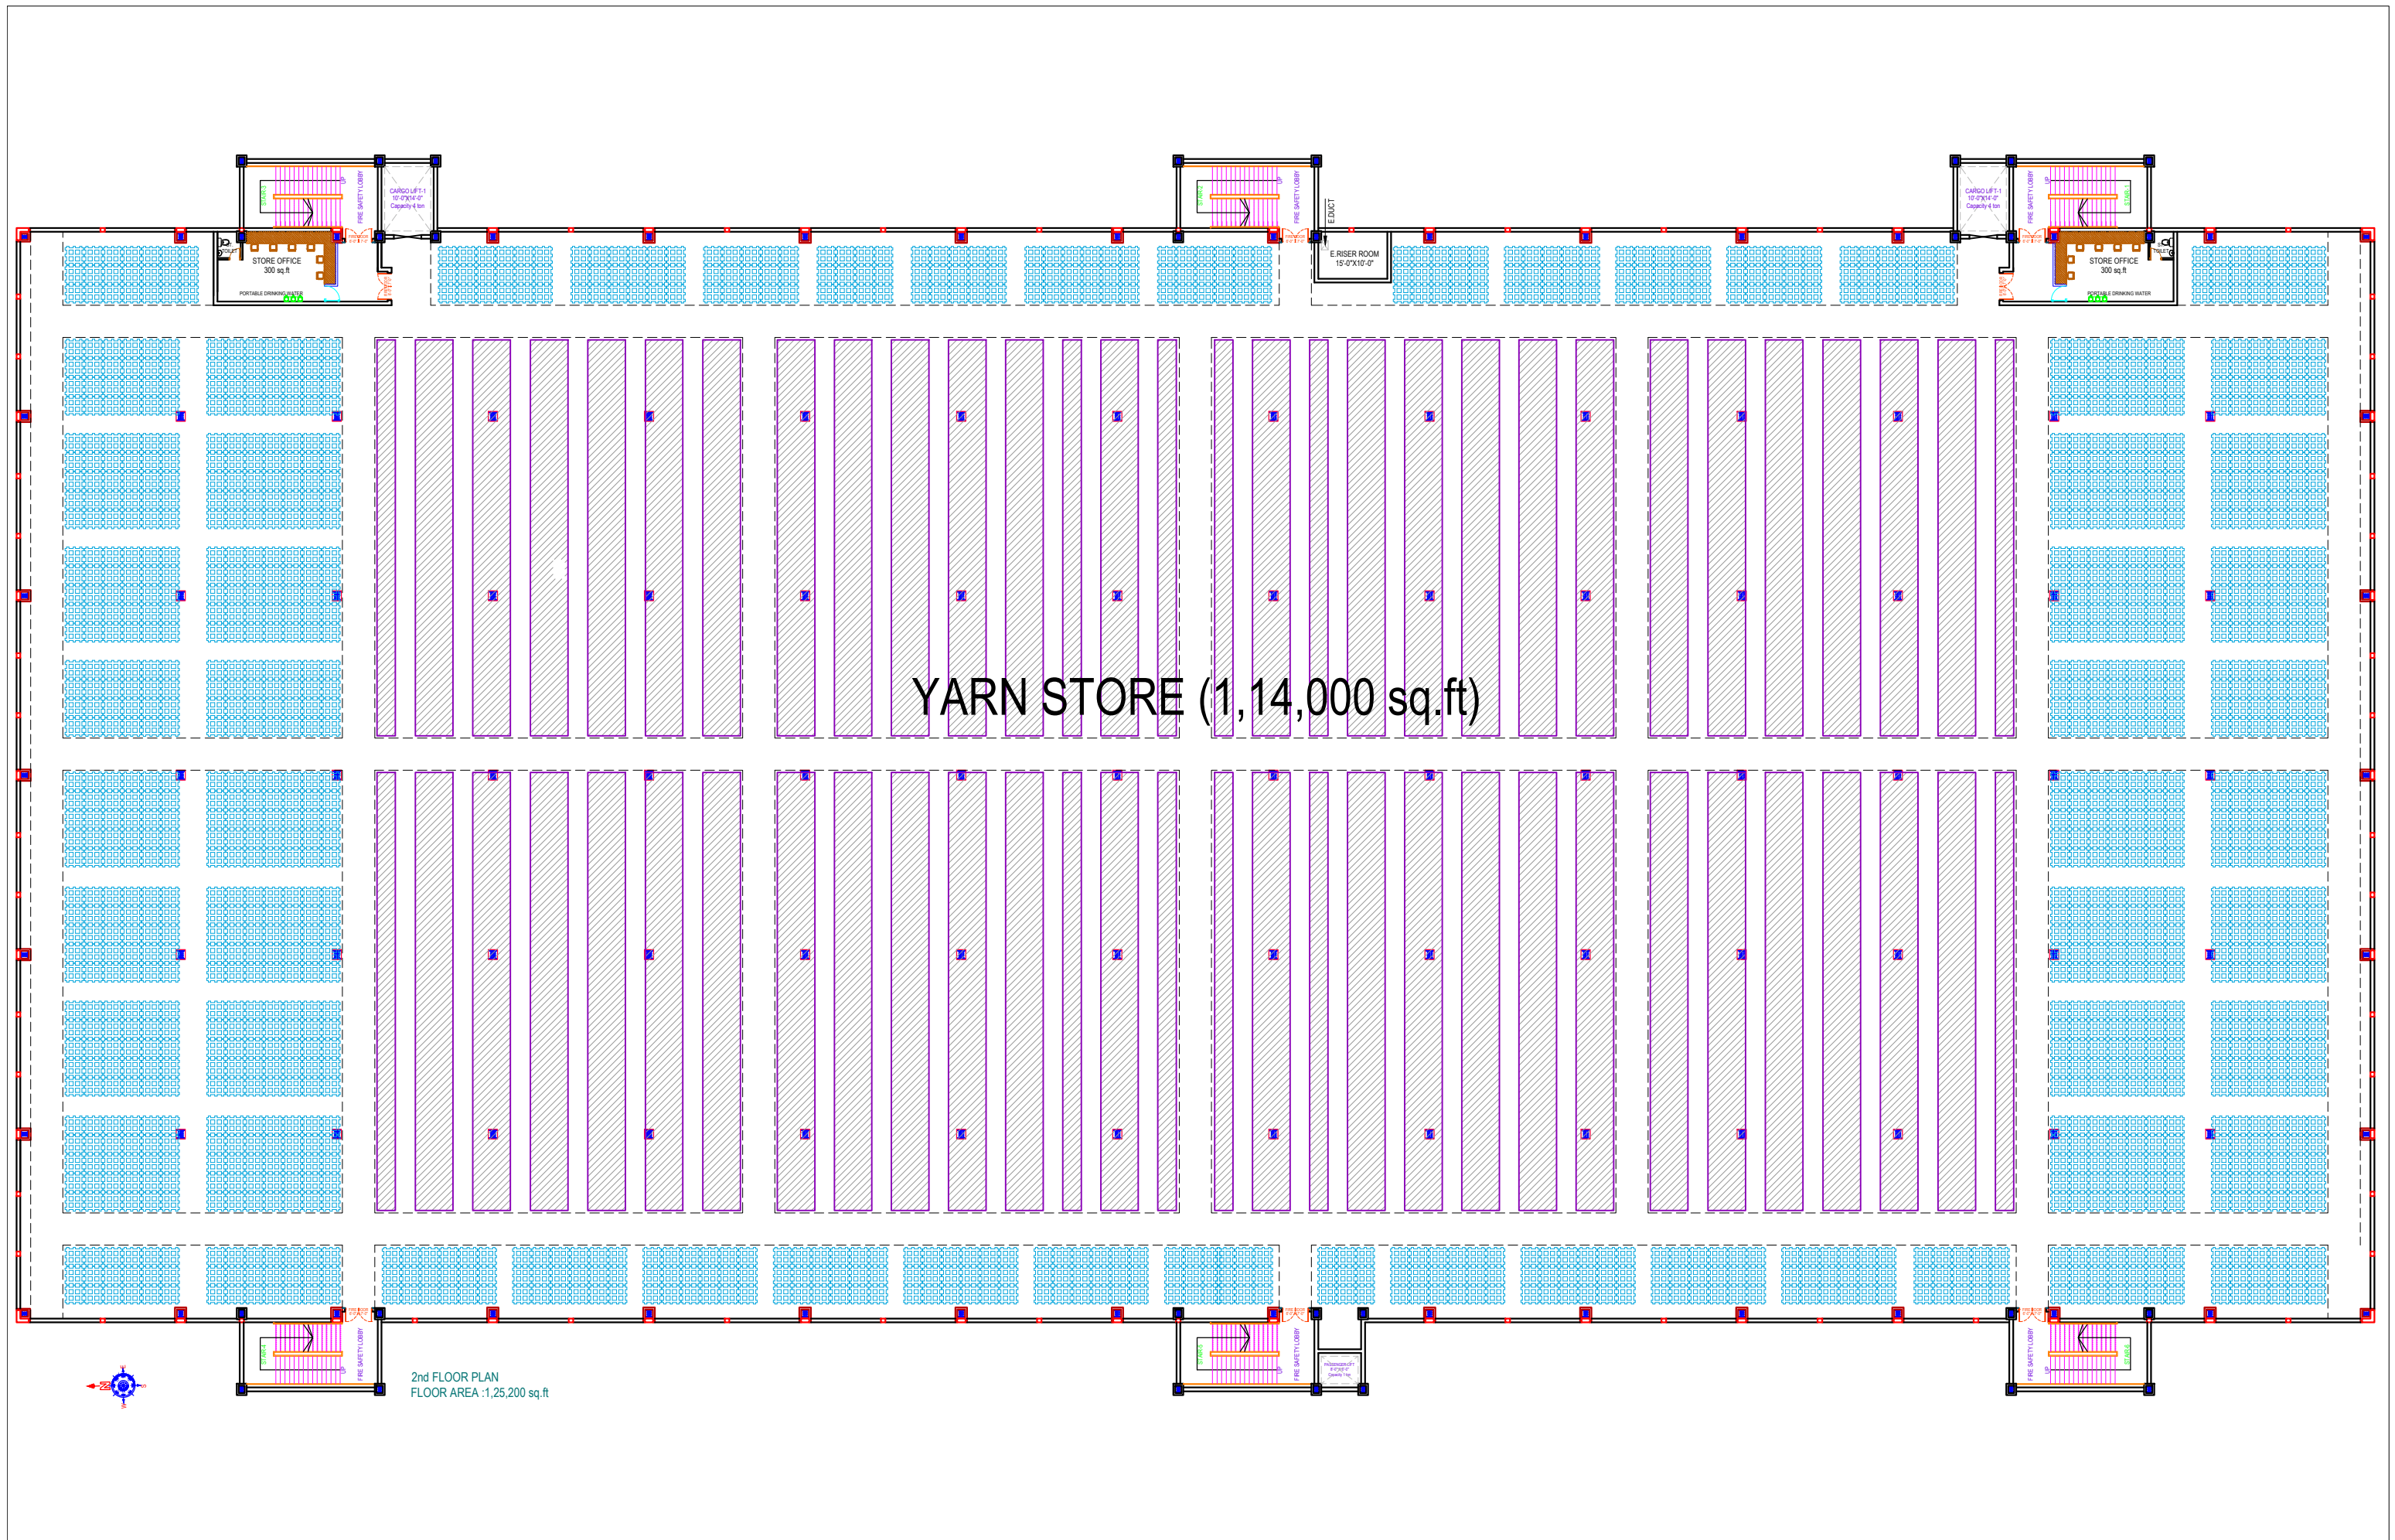

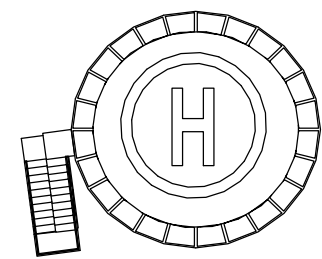

OPEN TO SKY

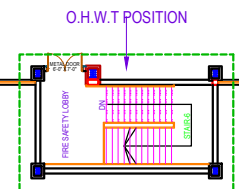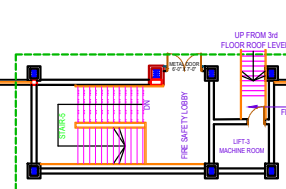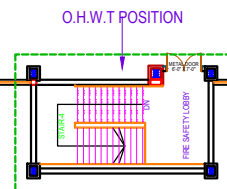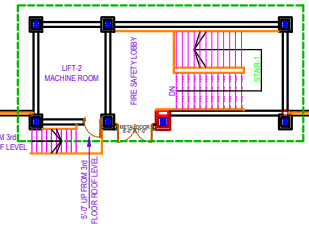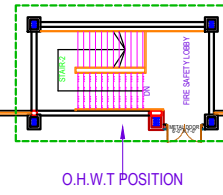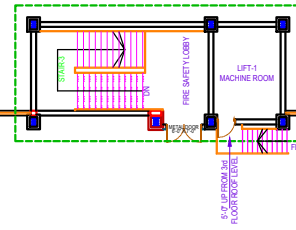

ROOF TOP PLAN
FLOOR AREA : 1,25,200 sq.ft

