



WOVEN FACTORY LAYOUT DESIGN

CONSULTANT :




**UNIBUILD
SOLUTIONS BD**
Smart Designs For A Better Tomorrow



Office: H# 07(3rd Floor), Avenue: 01, Block: D,
Section: 11, Pallabi, Mirpur, Dhaka 1216
Hot-line: +88 01712982583
E-mail: unibuildsolutionsbd@gmail.com
Web site: www.unibuildsolutionbd.com

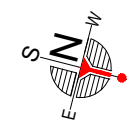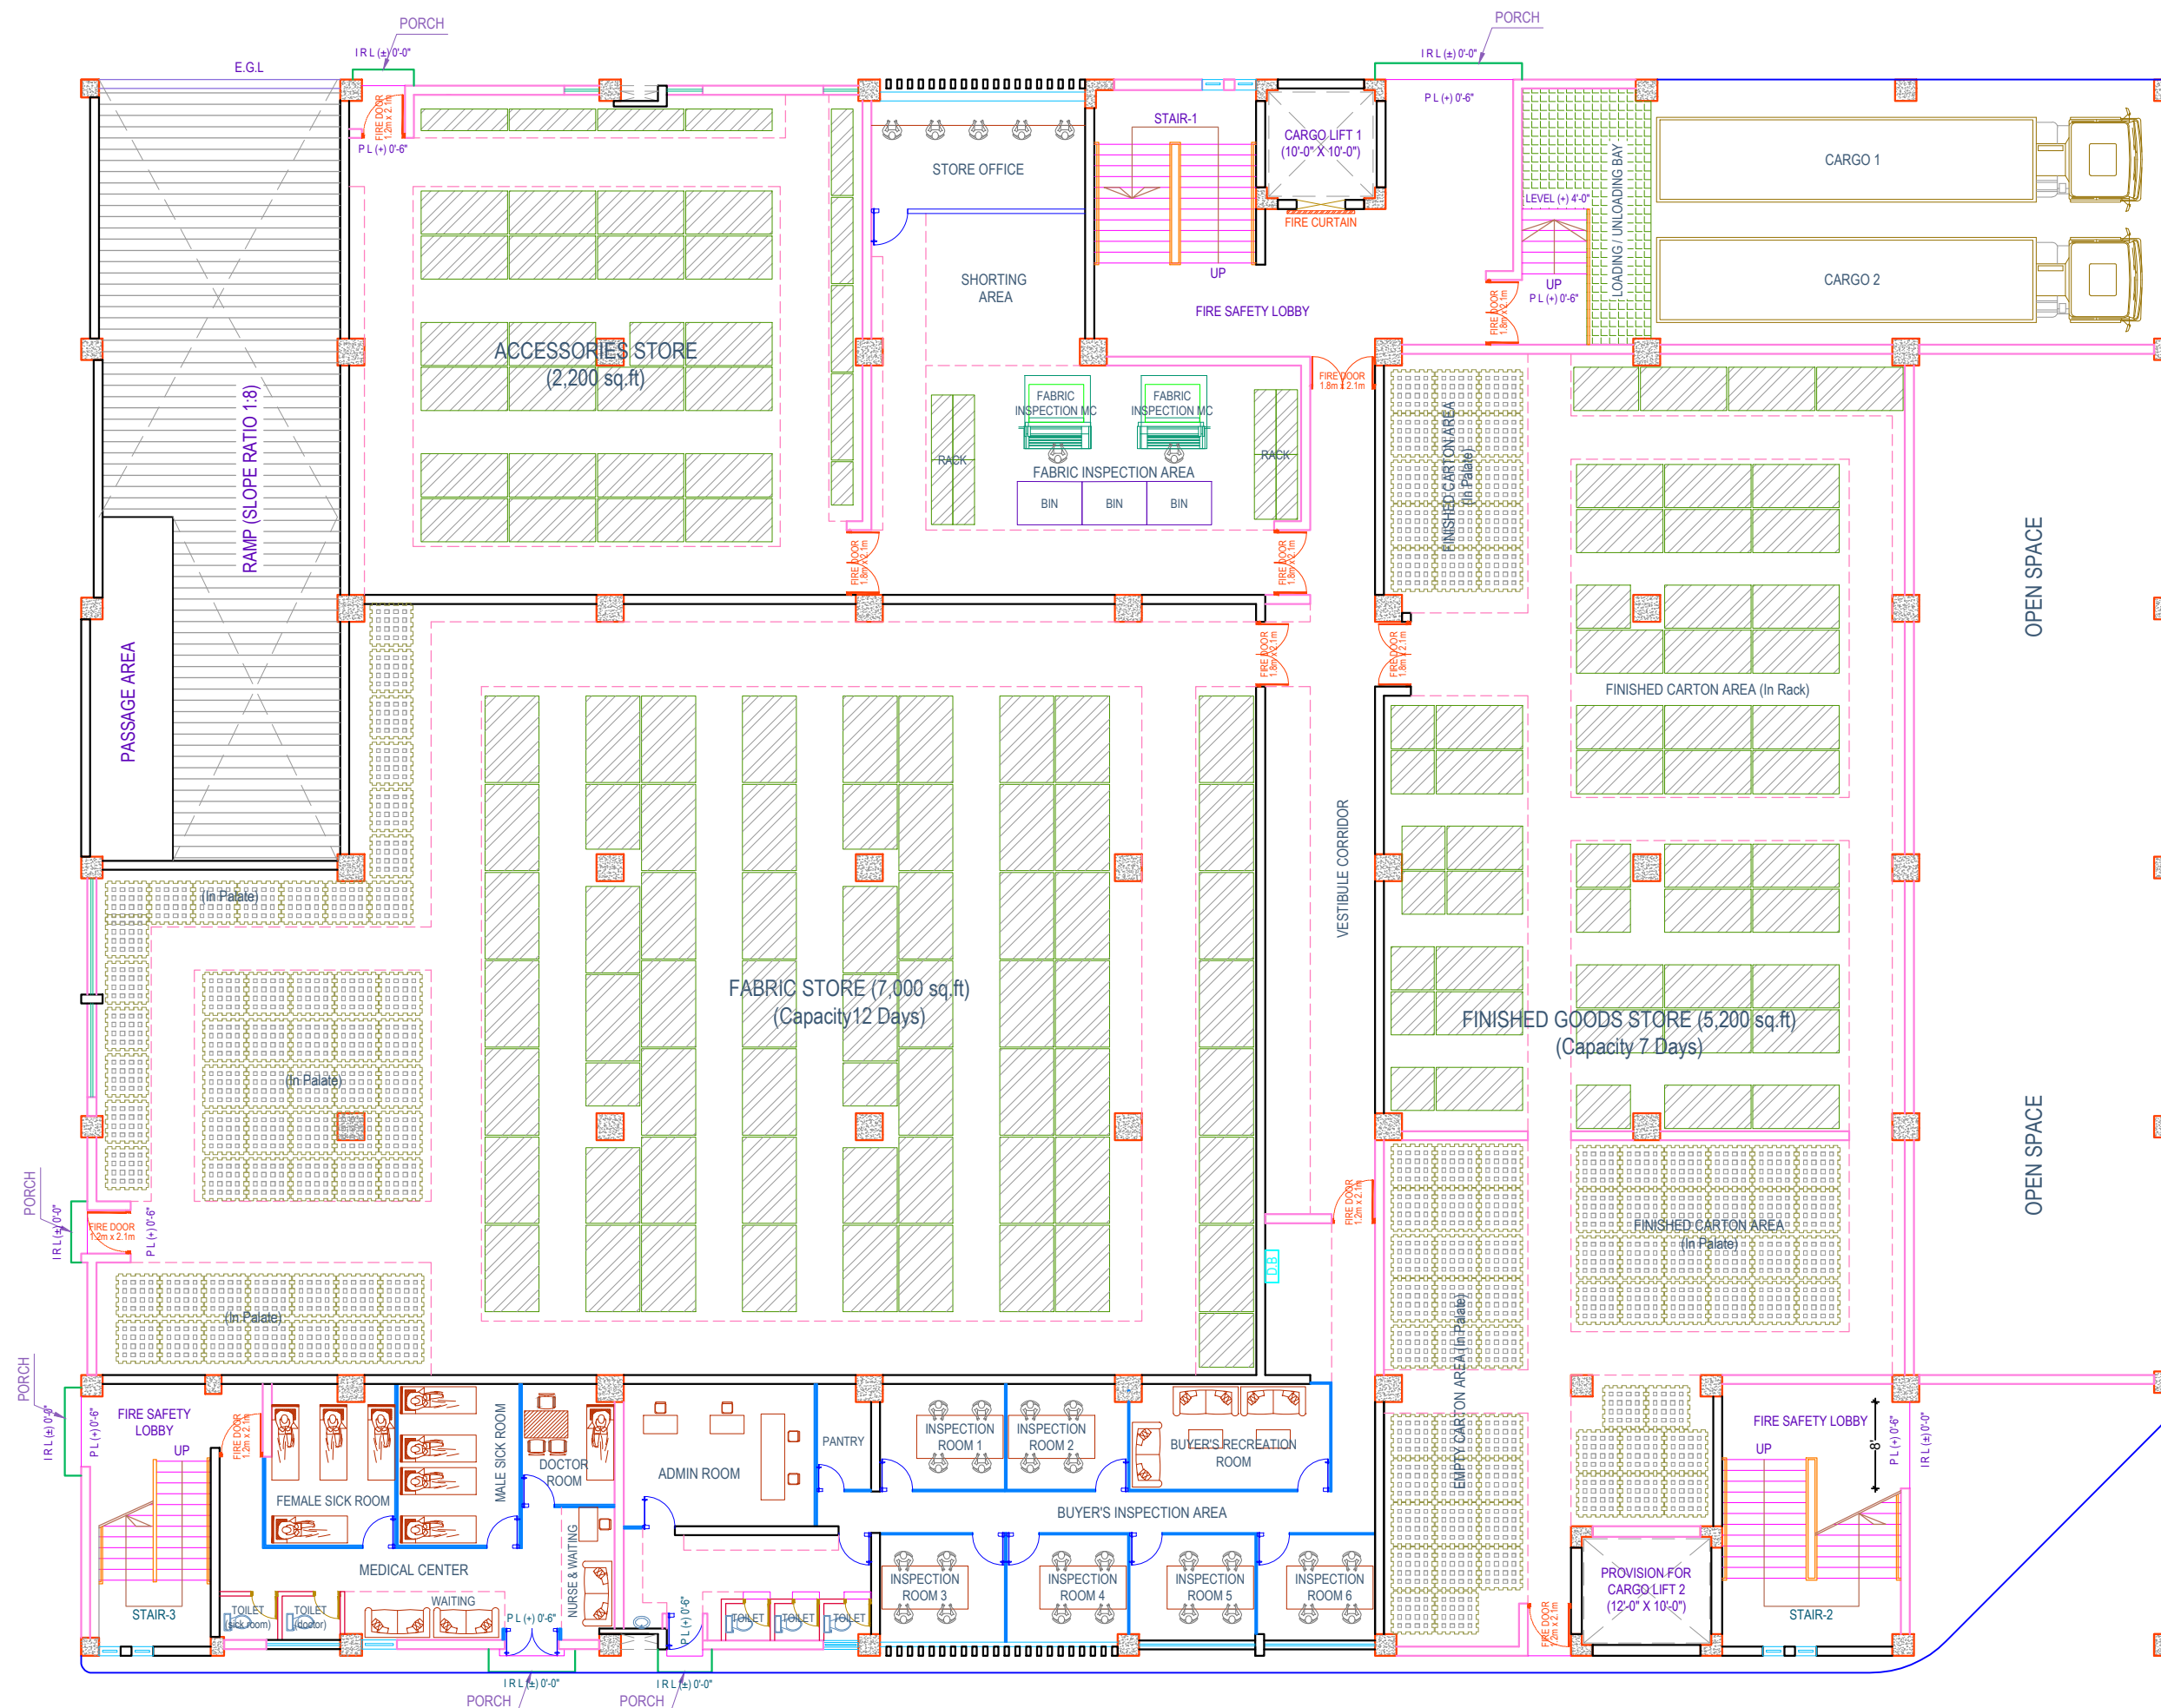



GROUND FLOOR PLAN
FLOOR AREA : 23,658 sq.ft

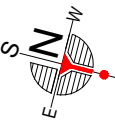



1st FLOOR PLAN
FLOOR AREA : 23,658 sq.ft

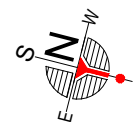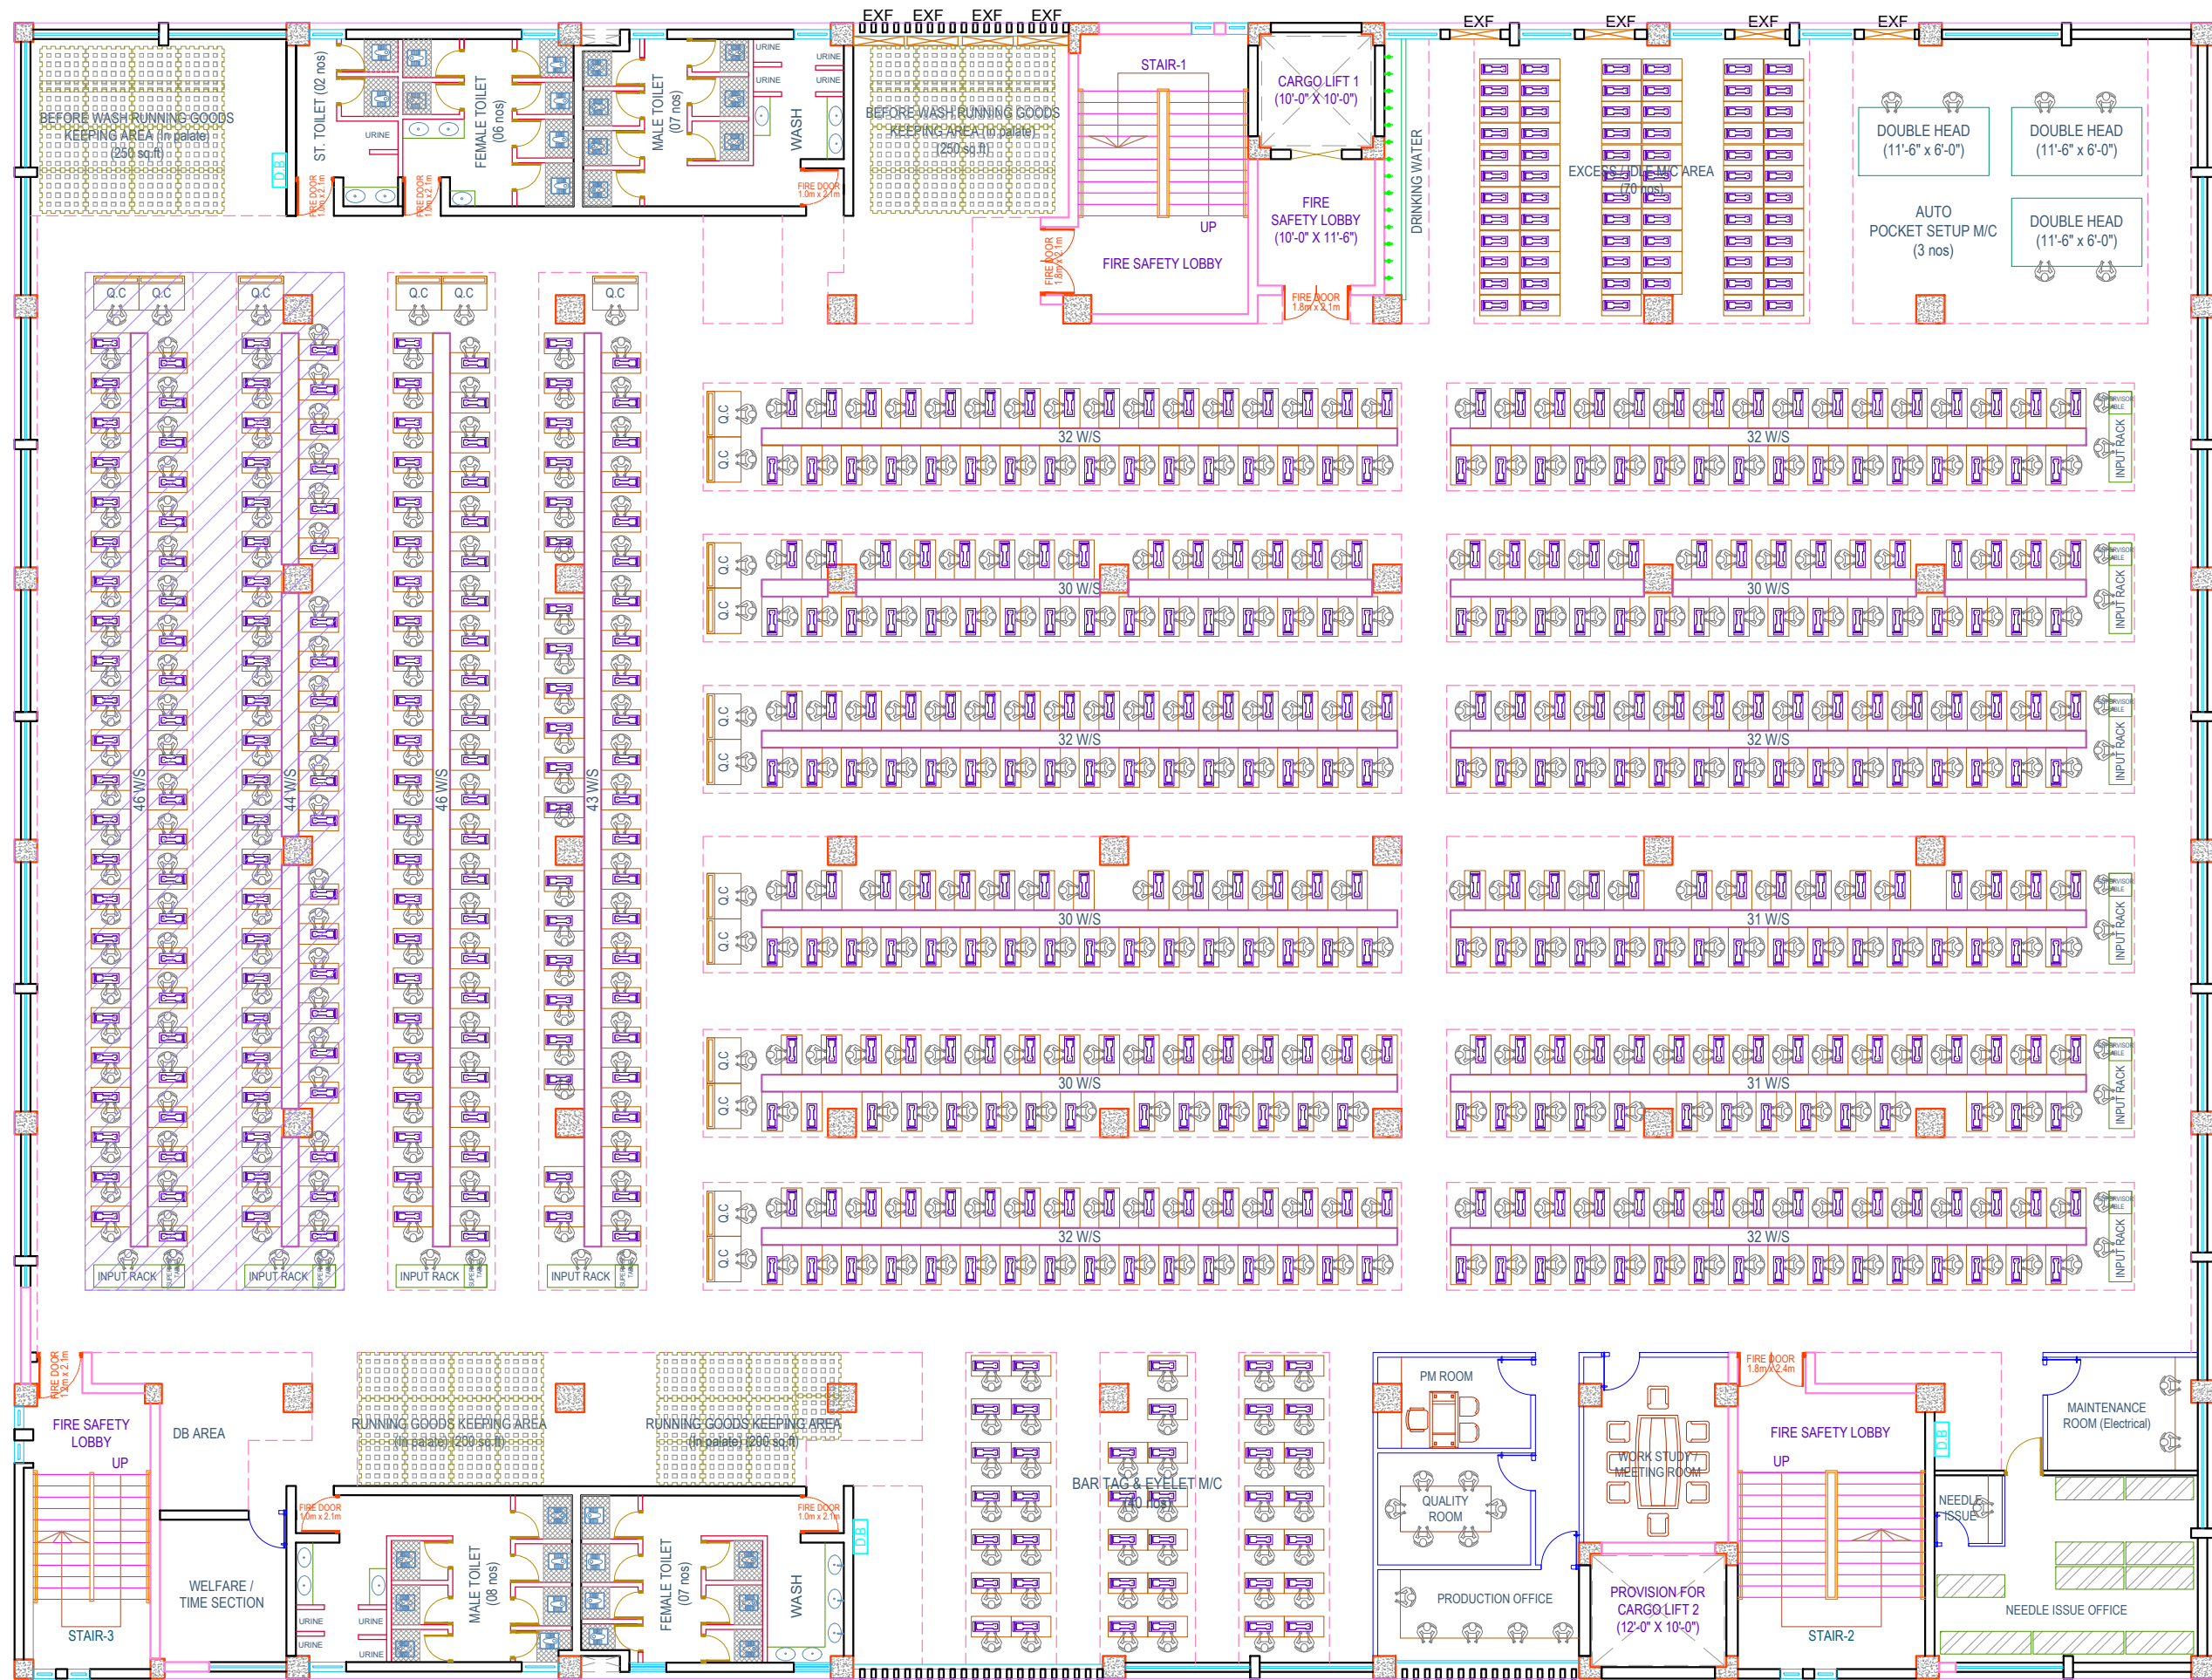

2nd FLOOR PLAN
FLOOR AREA : 28,324 sq.ft

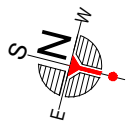
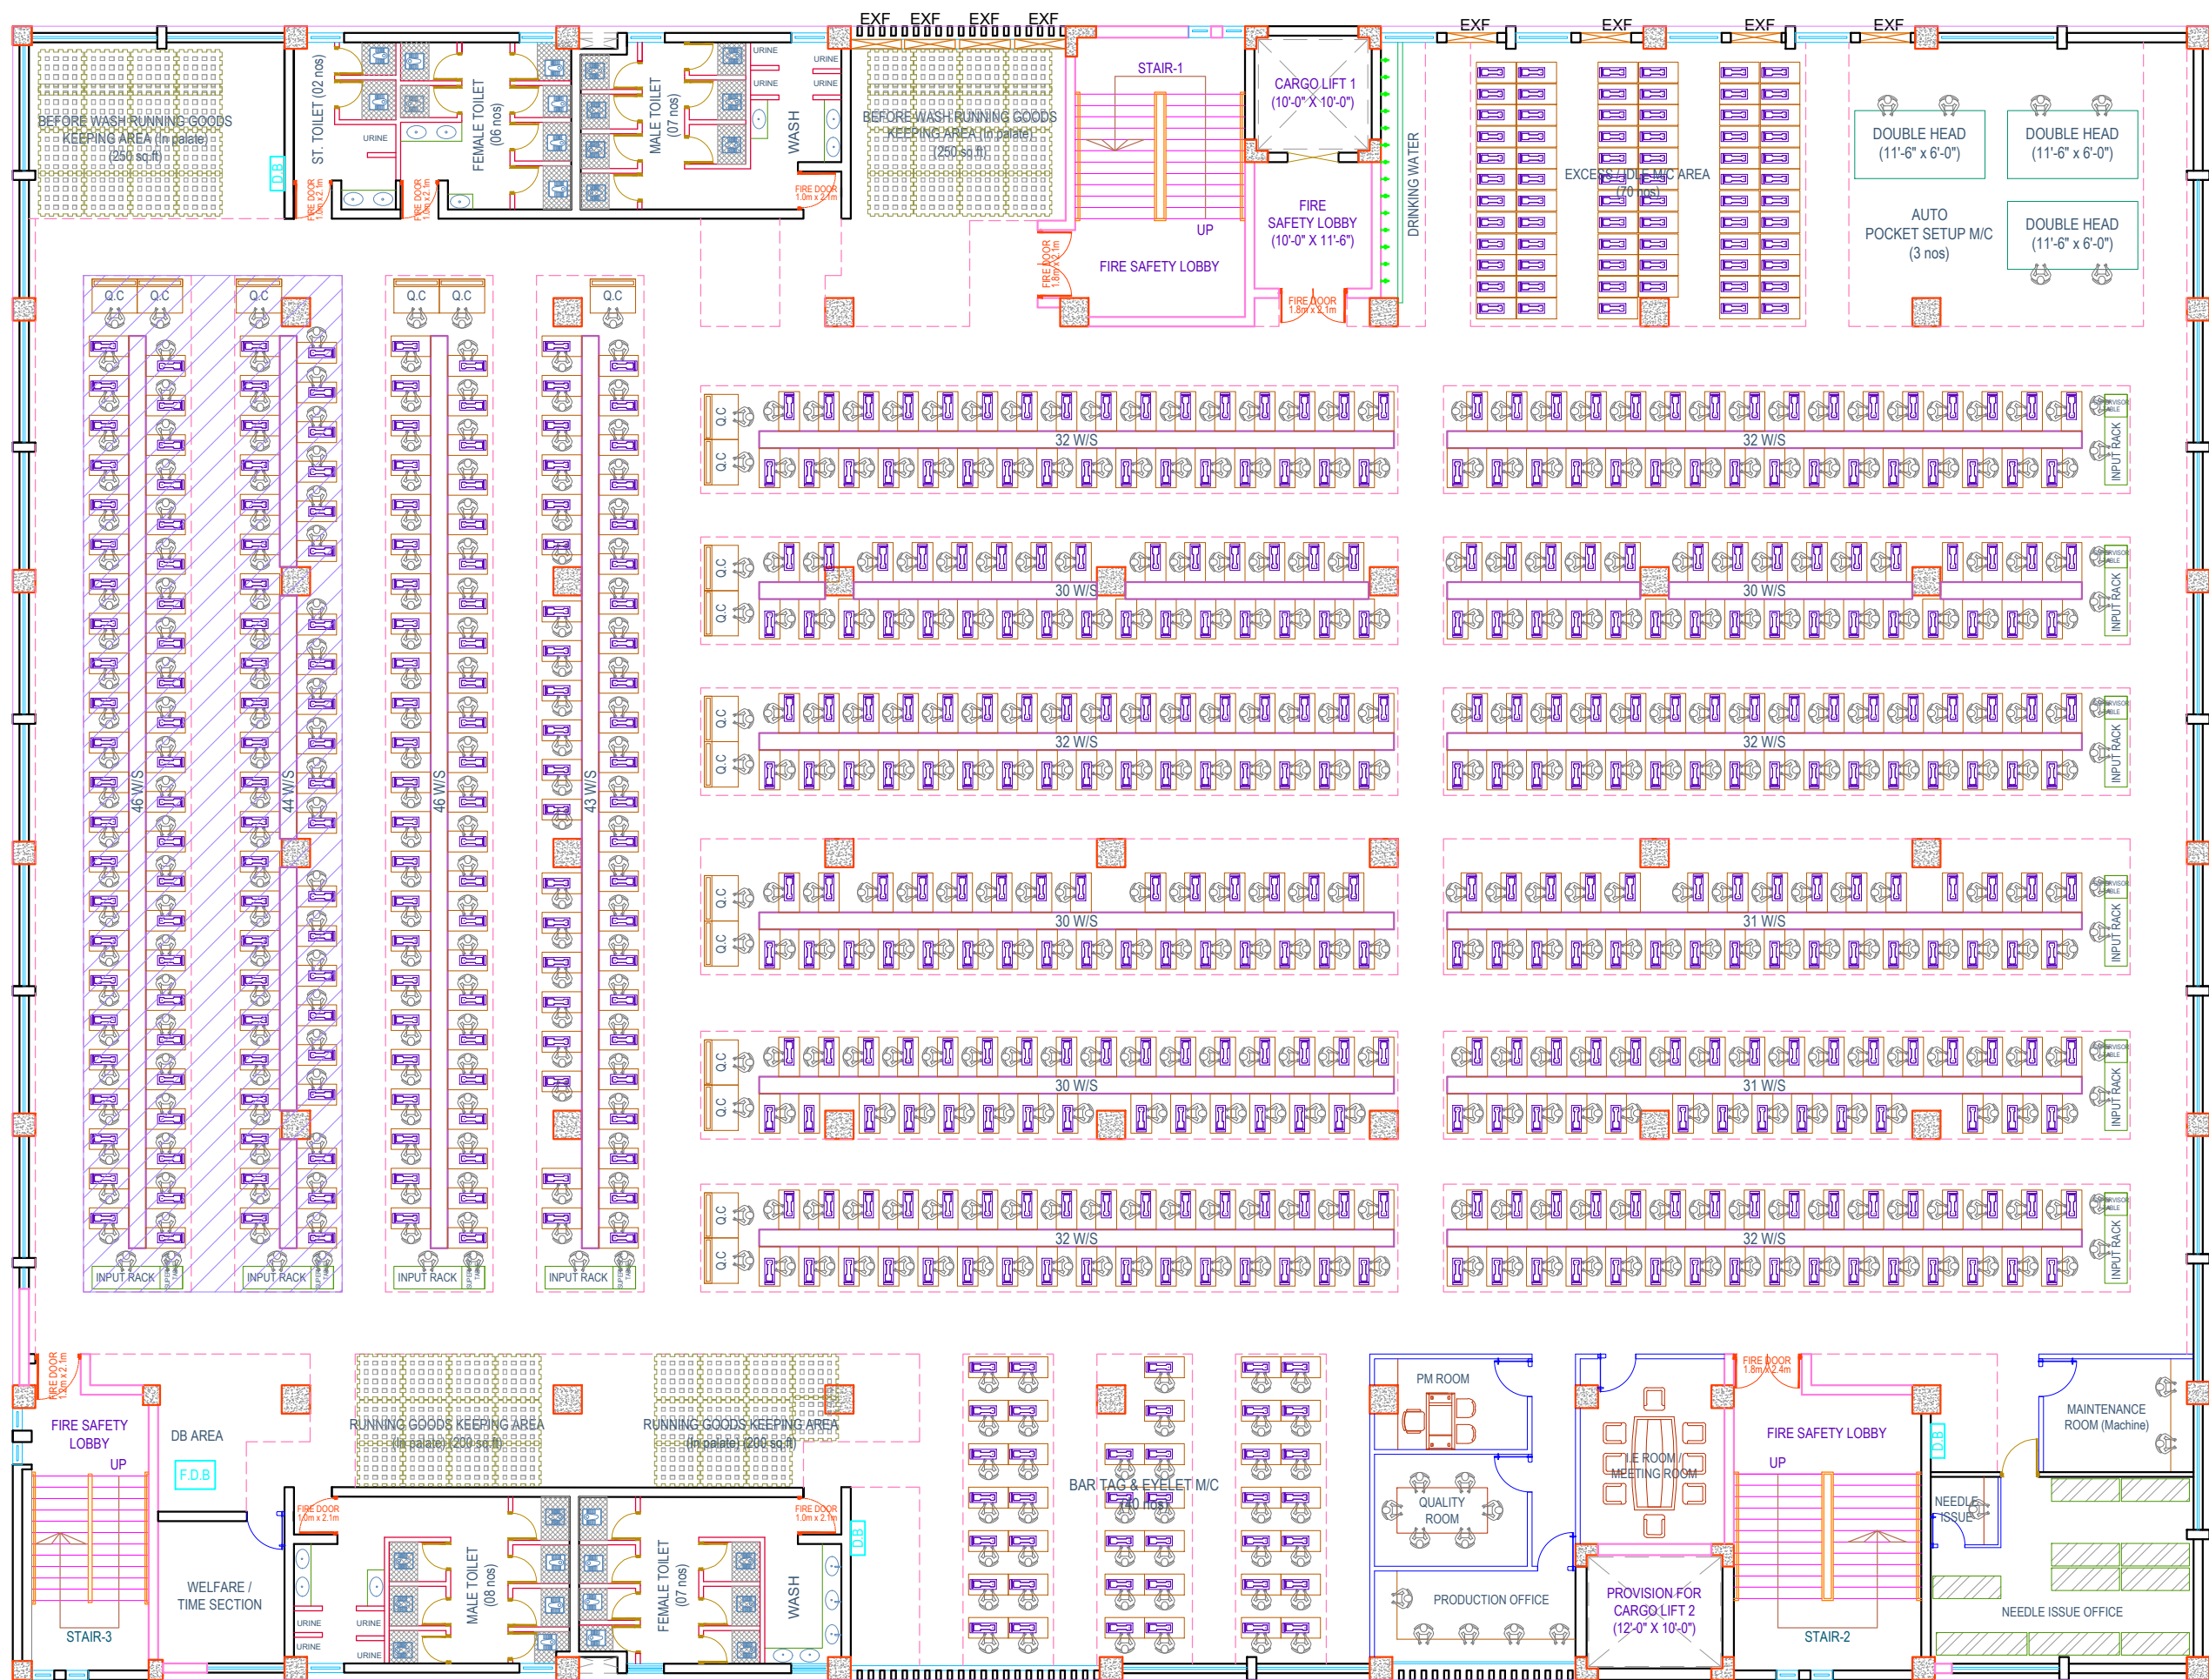


3rd FLOOR PLAN
FLOOR AREA : 28,324 sq.ft

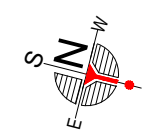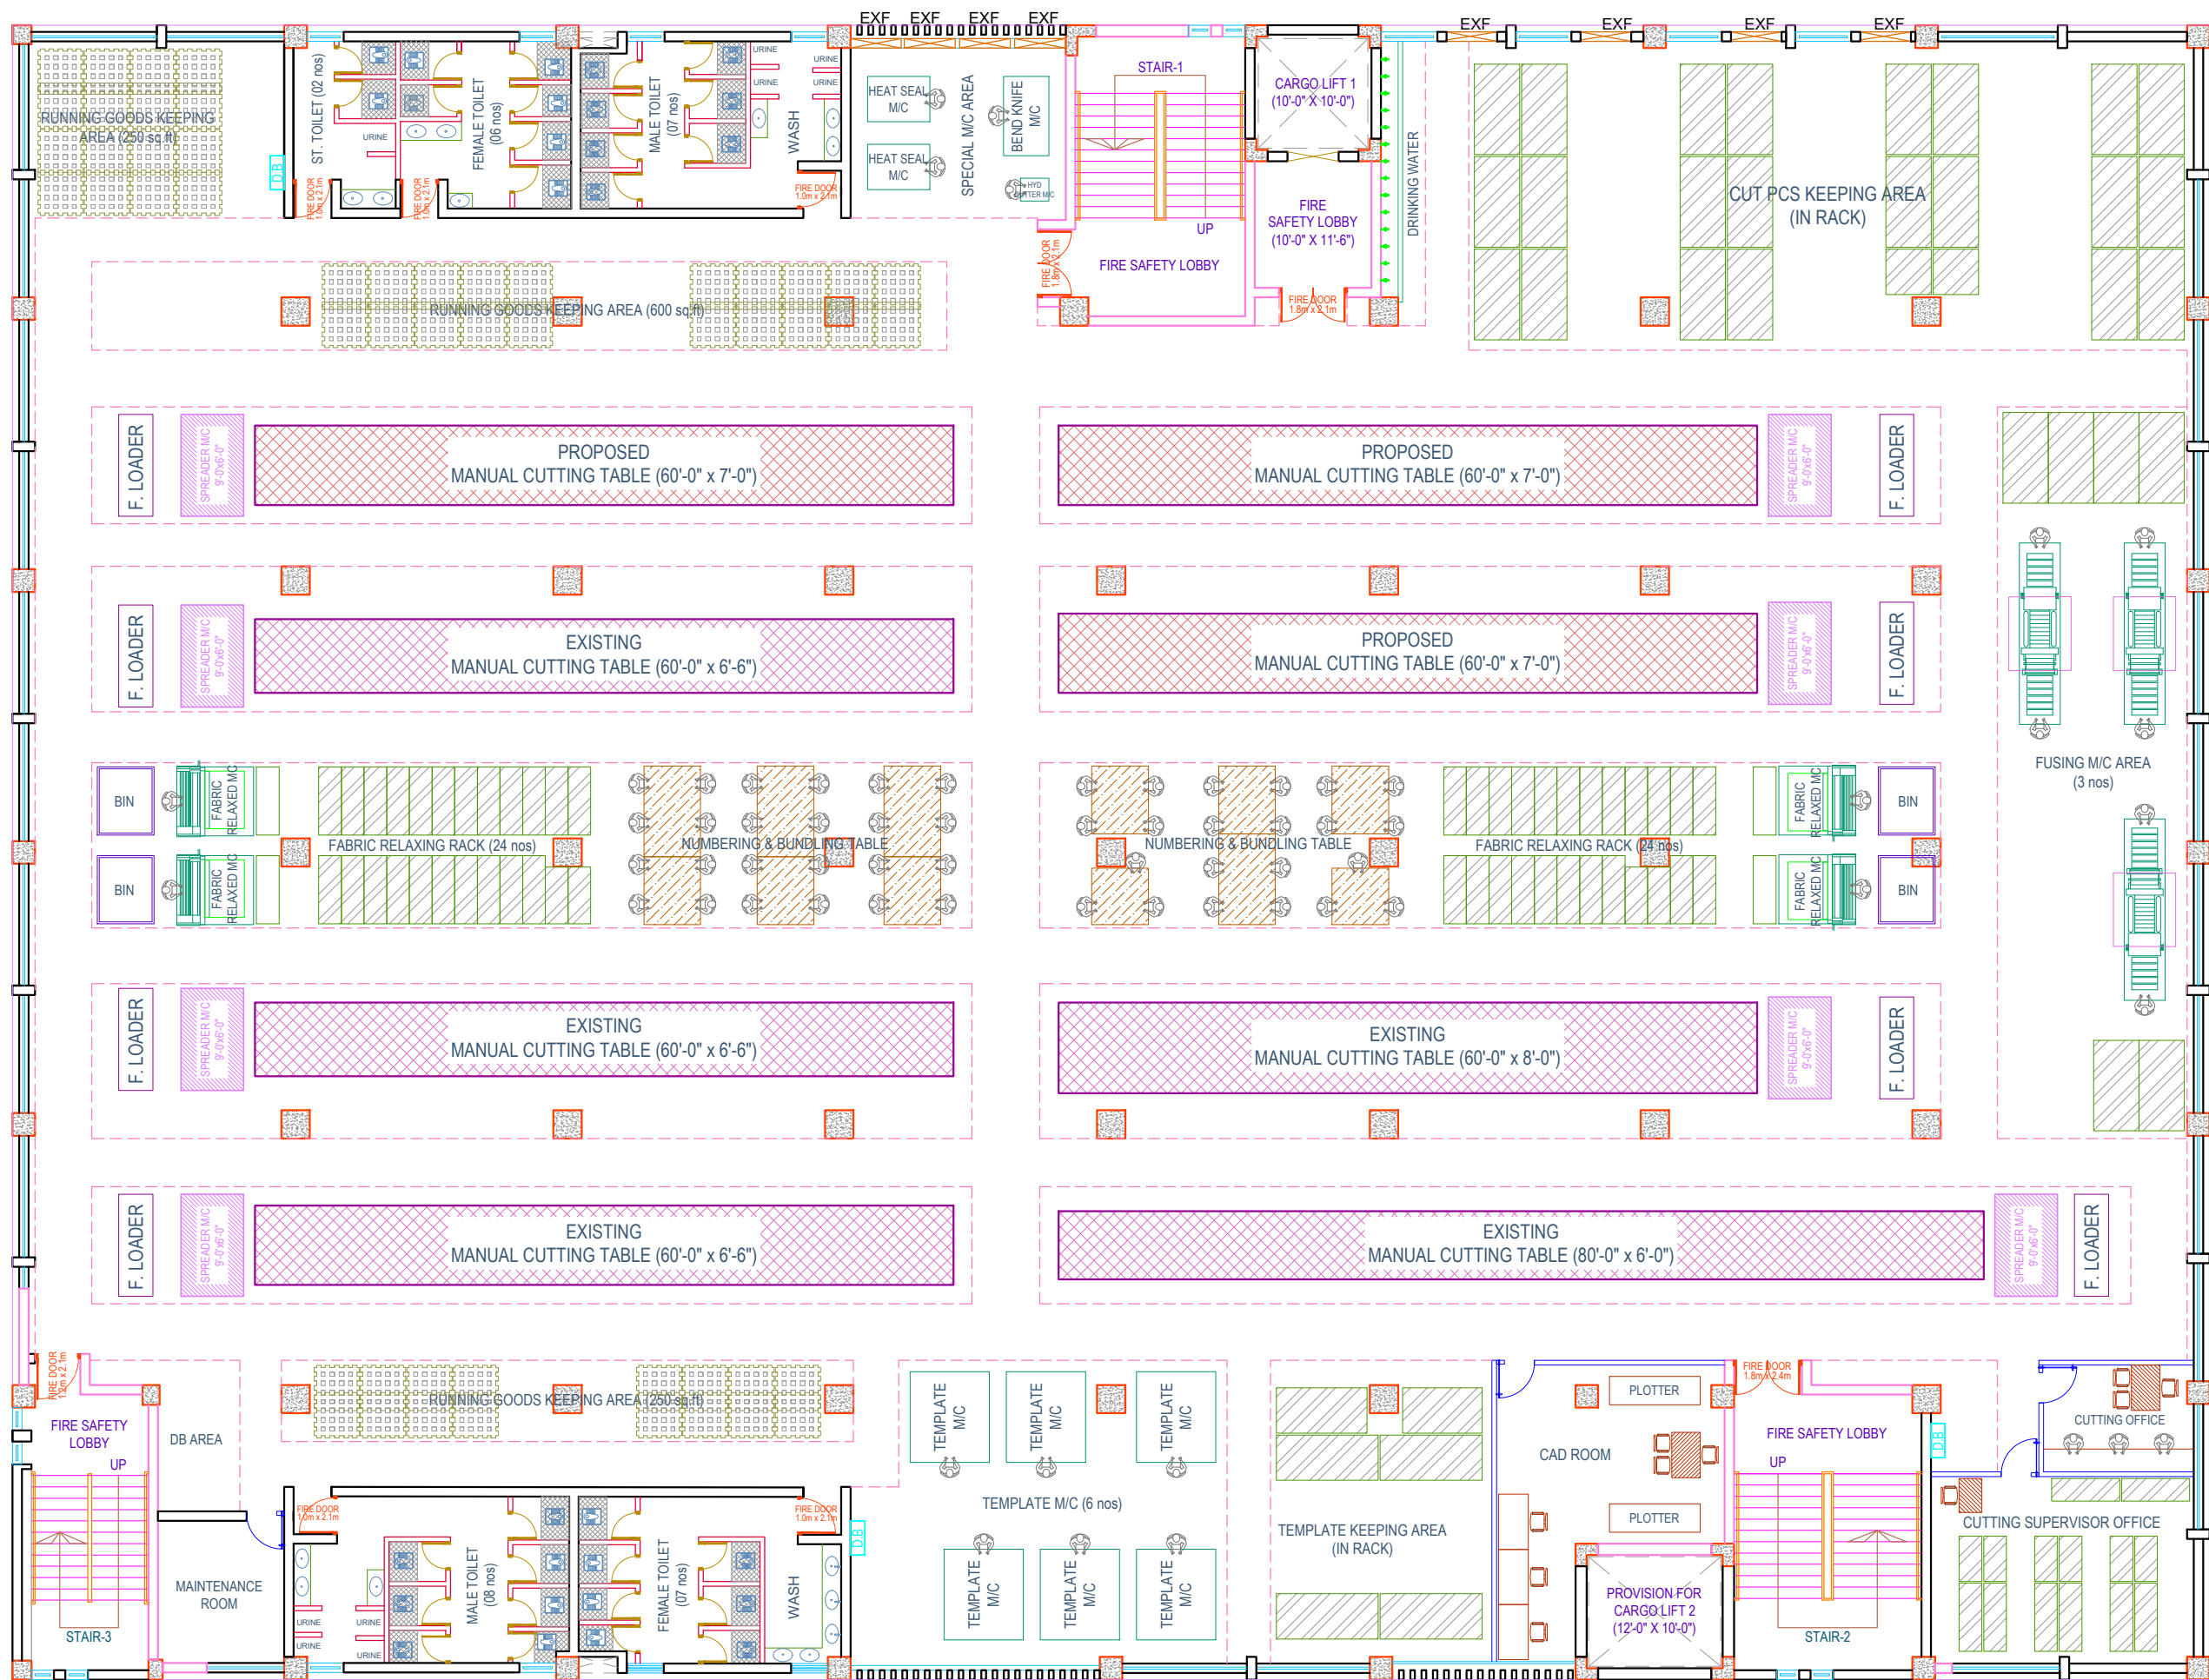

4th FLOOR PLAN
FLOOR AREA : 28,324 sq.ft

OPEN TO SKY
(LEVEL (+)73'-0" FROM EGL (+)0'-0")

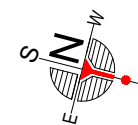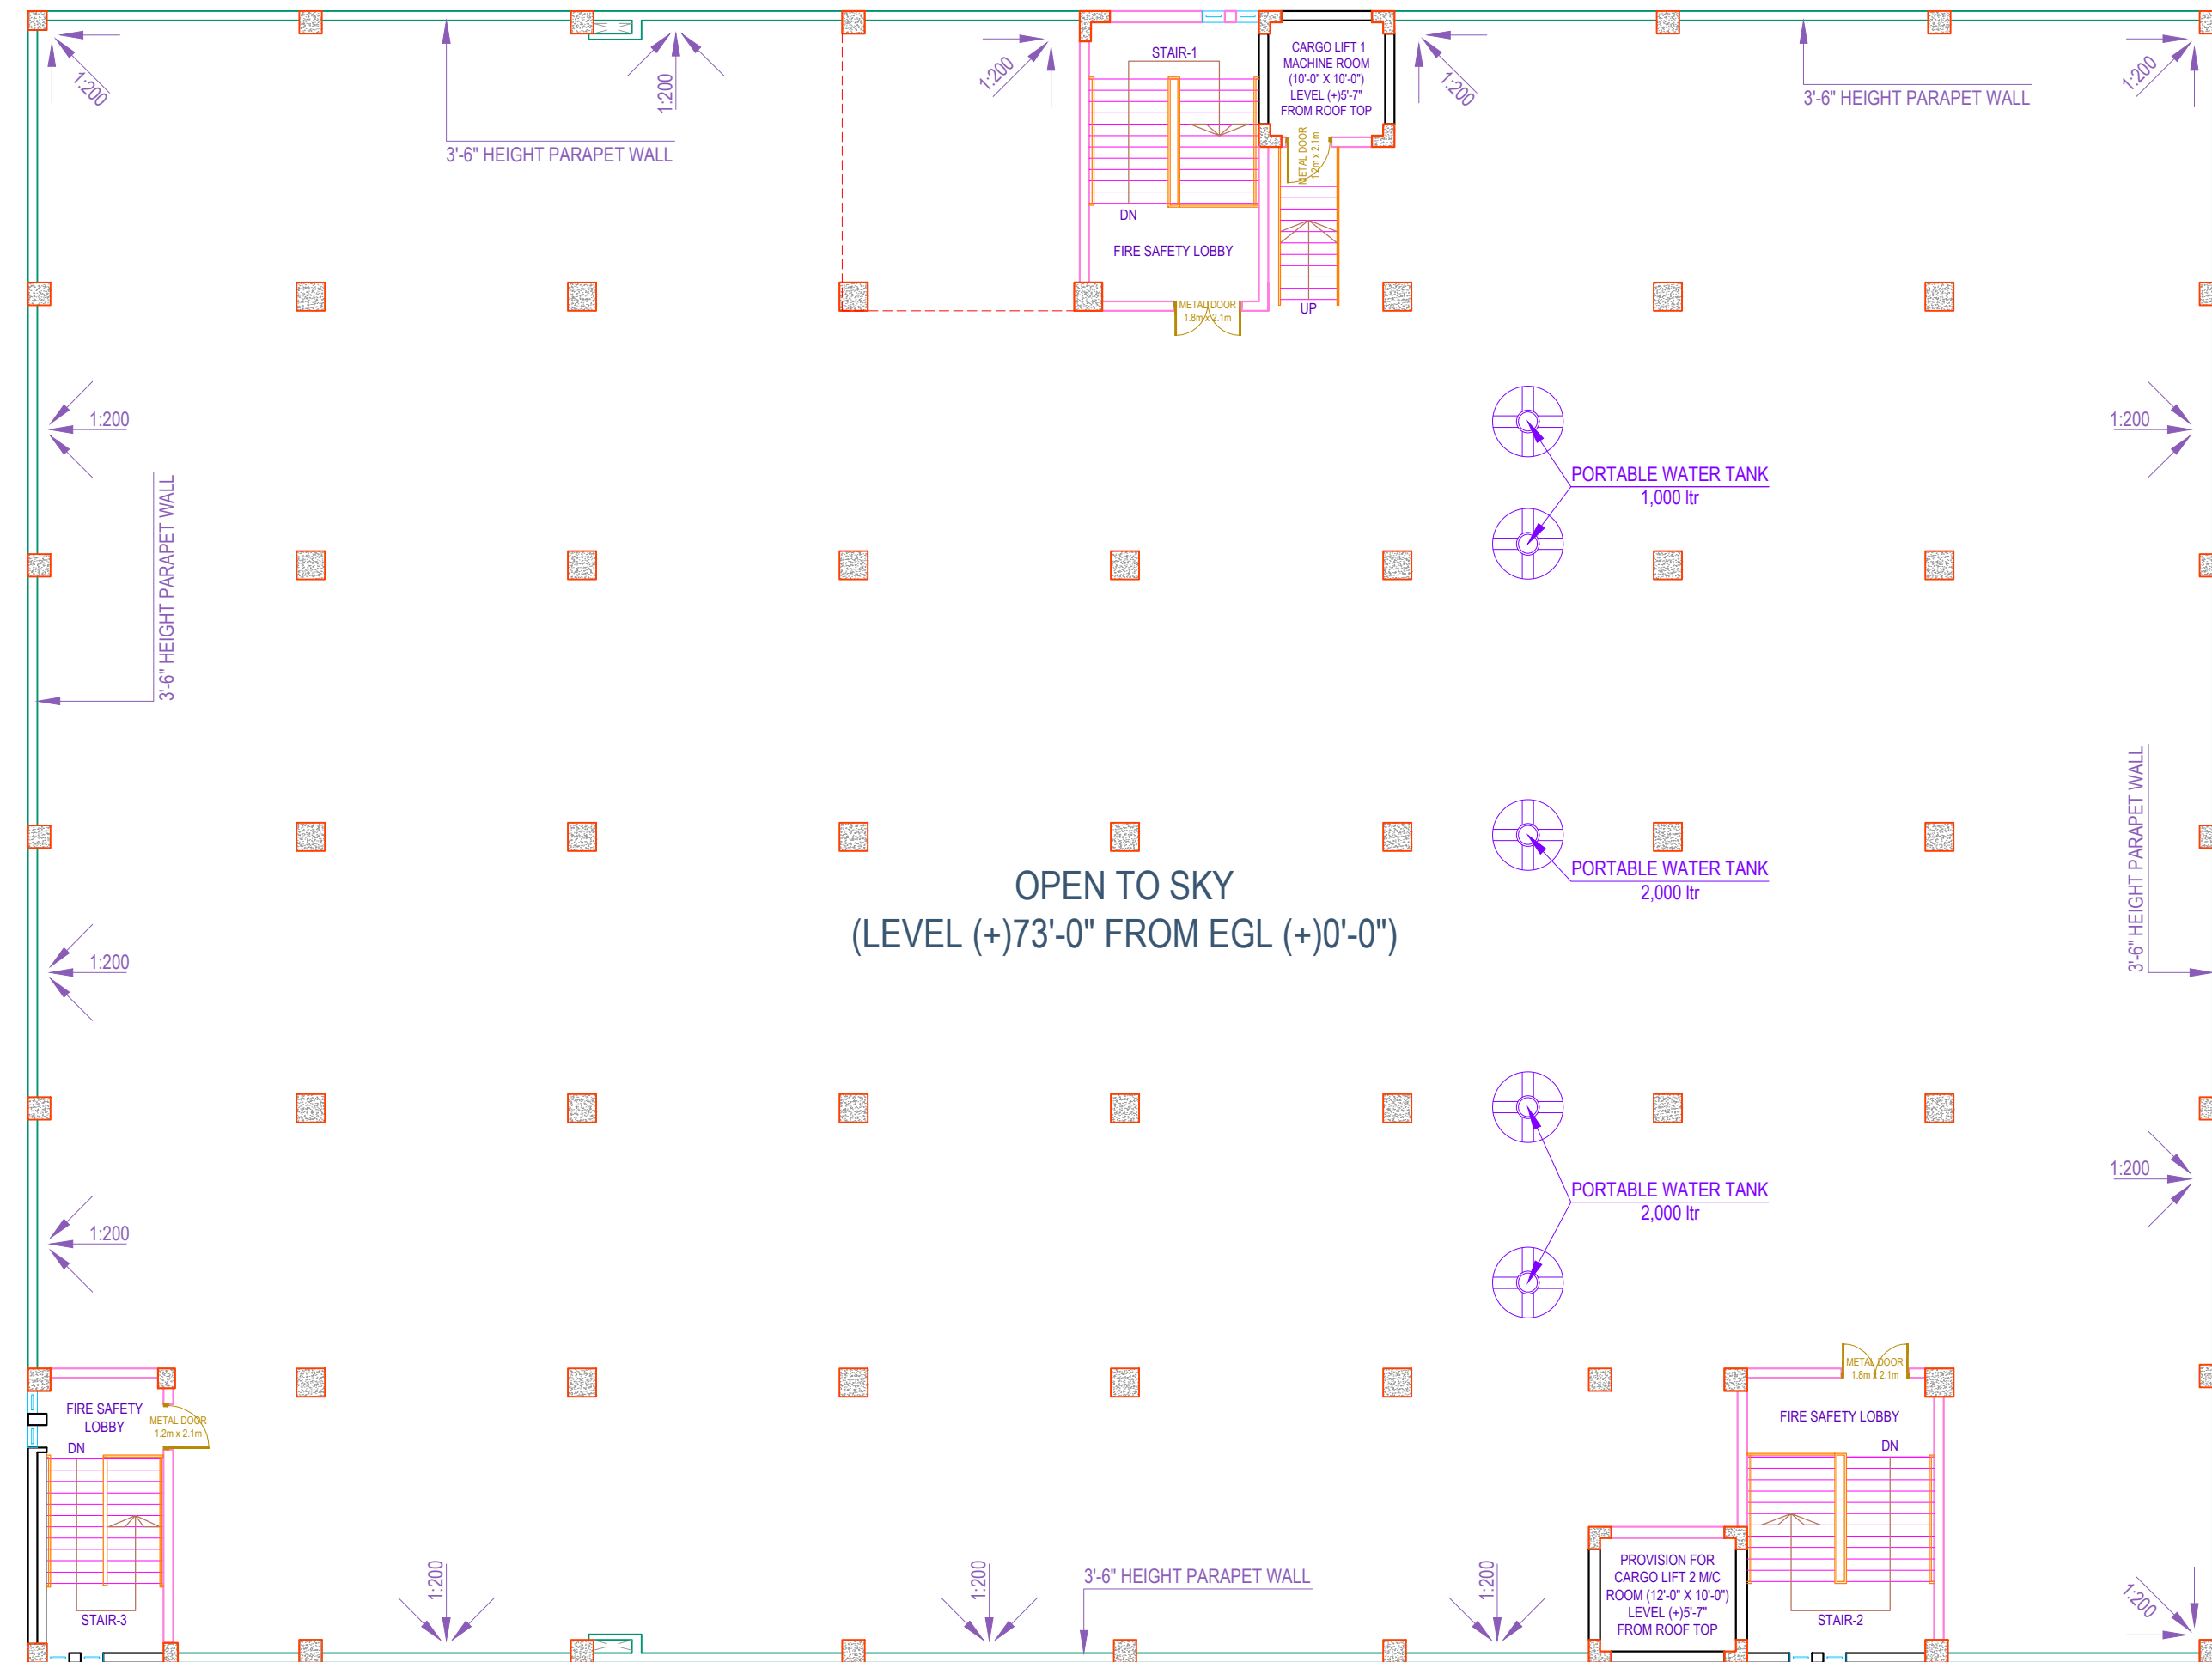

ROOF TOP PLAN
FLOOR AREA : 28,324 sq.ft