



SWEATER FACTORY LAYOUT DESIGN

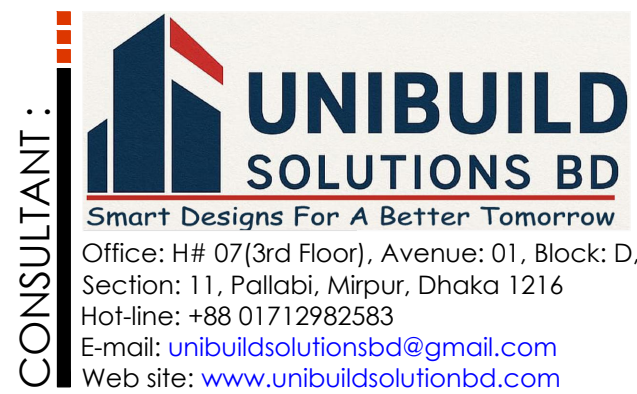


10 FEET WIDE ROAD




GROUND FLOOR PLAN
TOTAL AREA : 34,780 sq. ft.

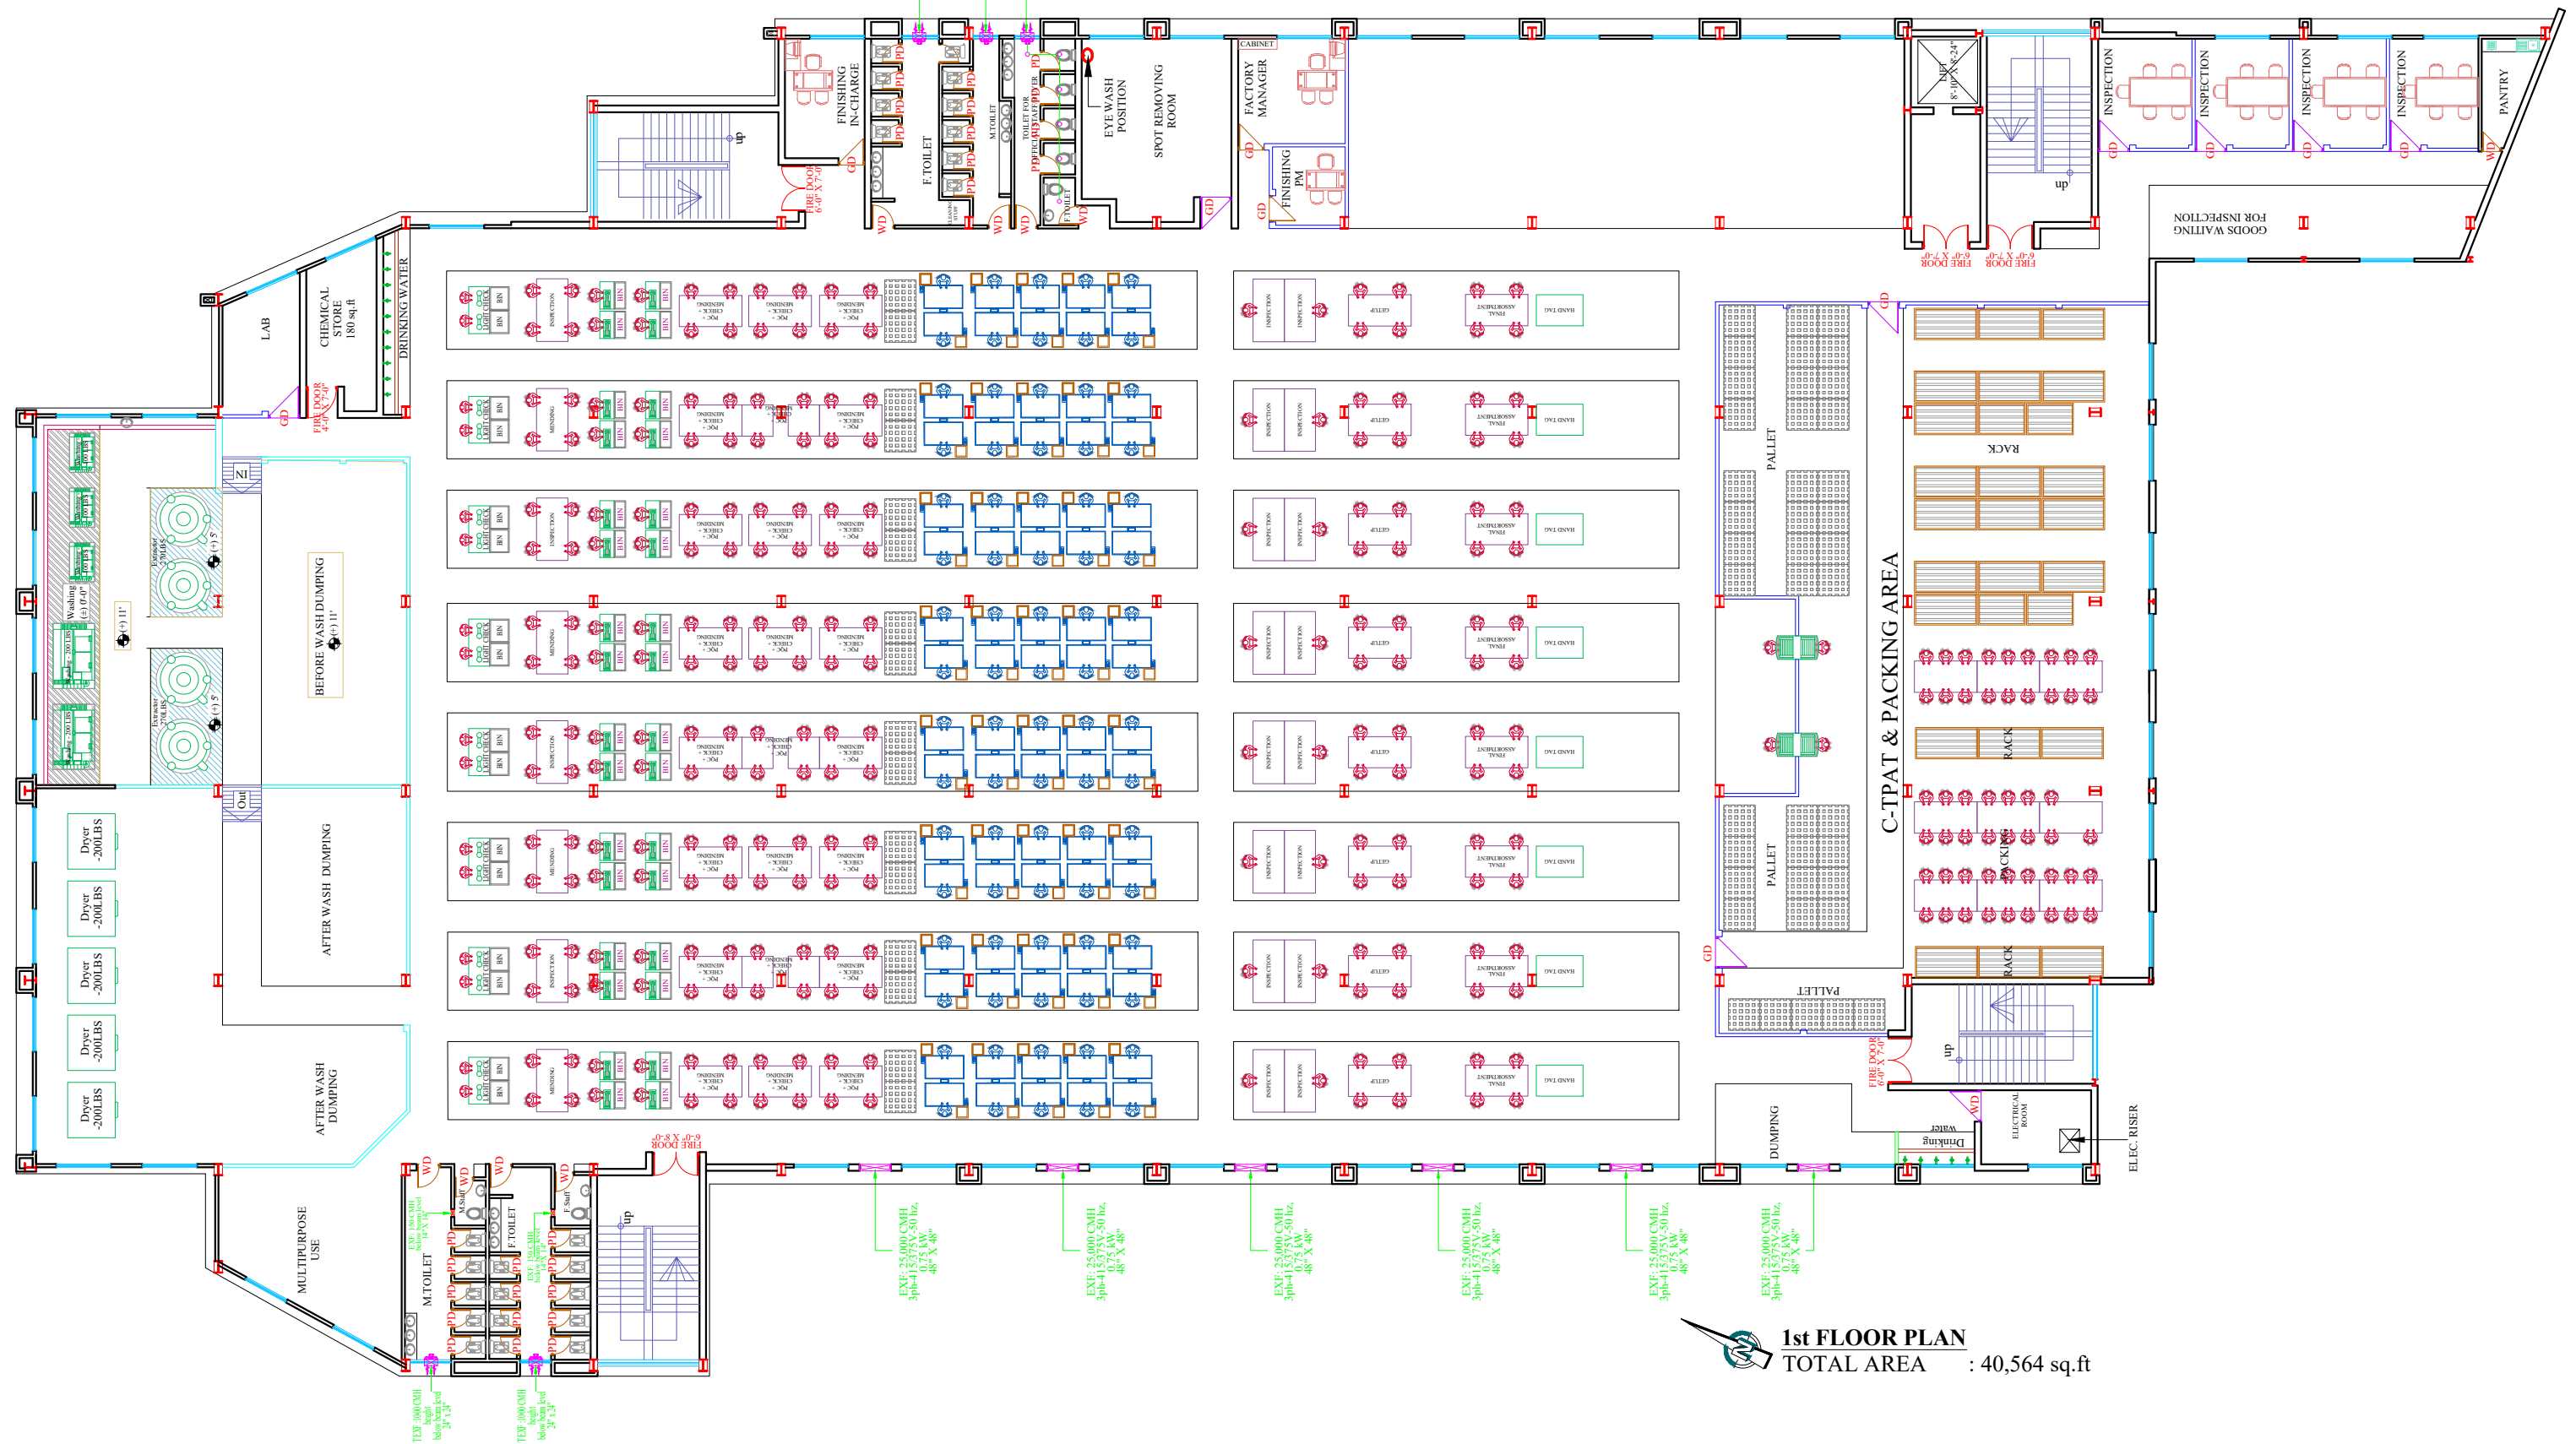

 **1st FLOOR PLAN**
TOTAL AREA : 40,564 sq.ft

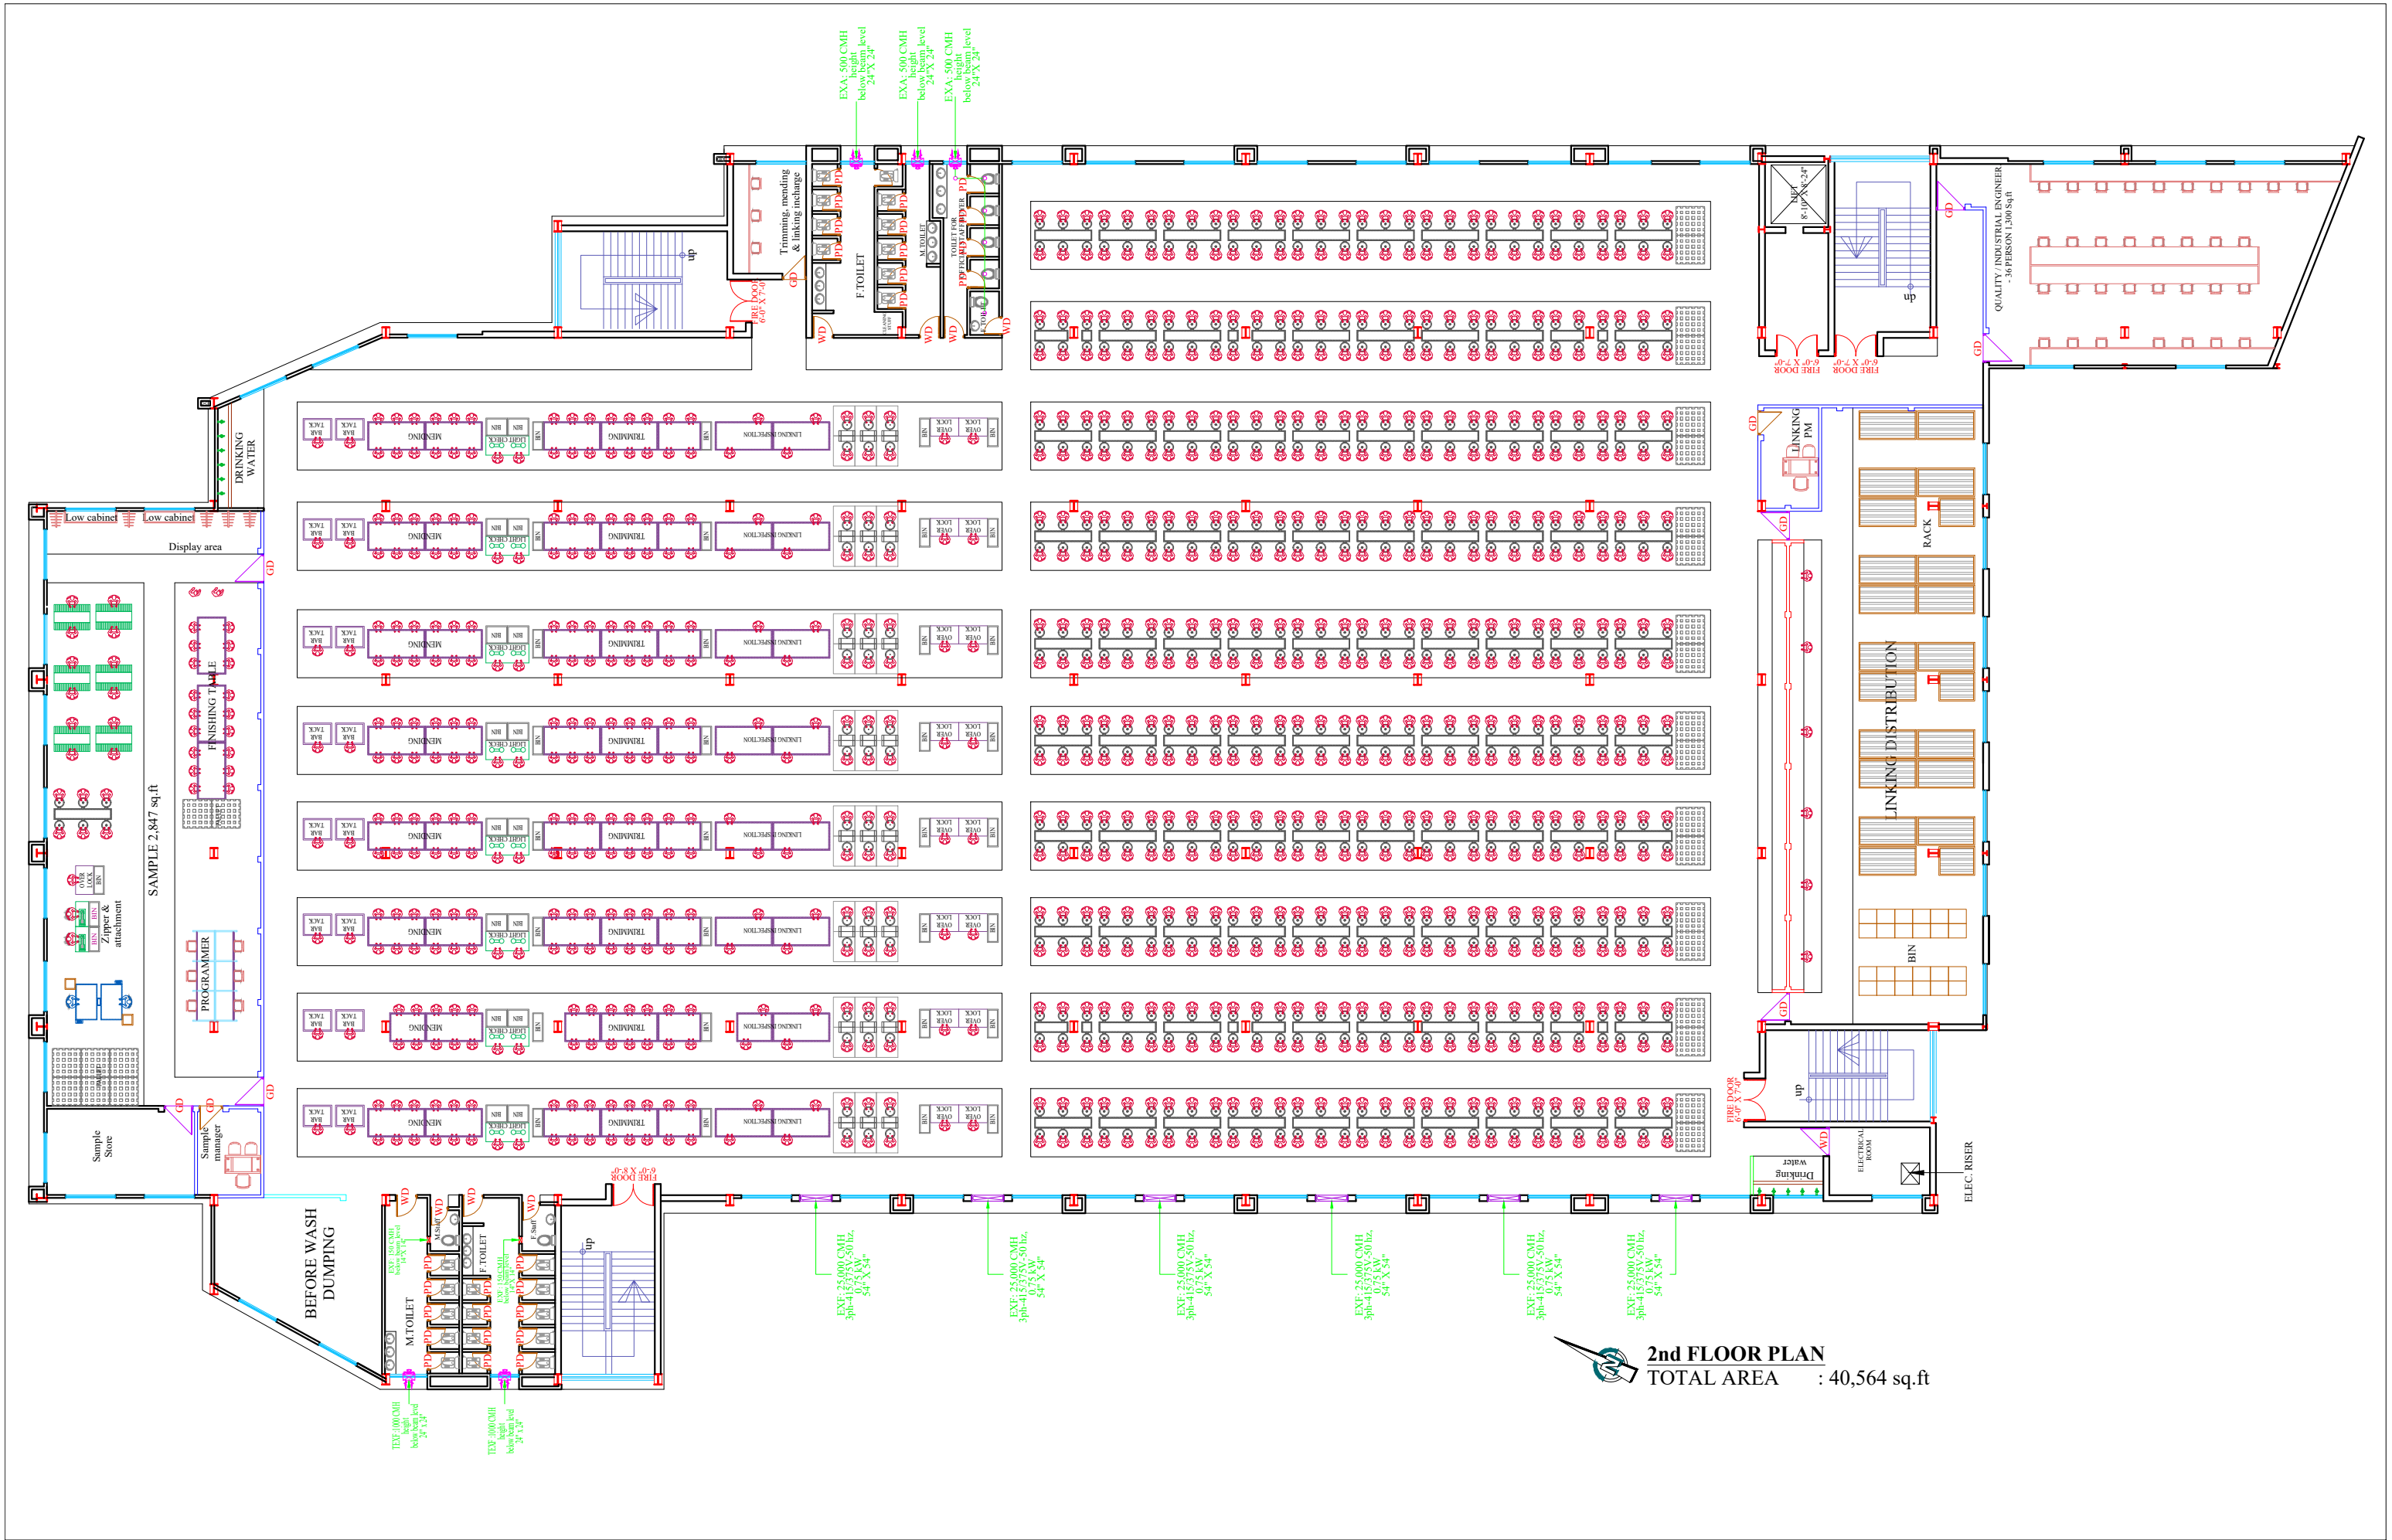

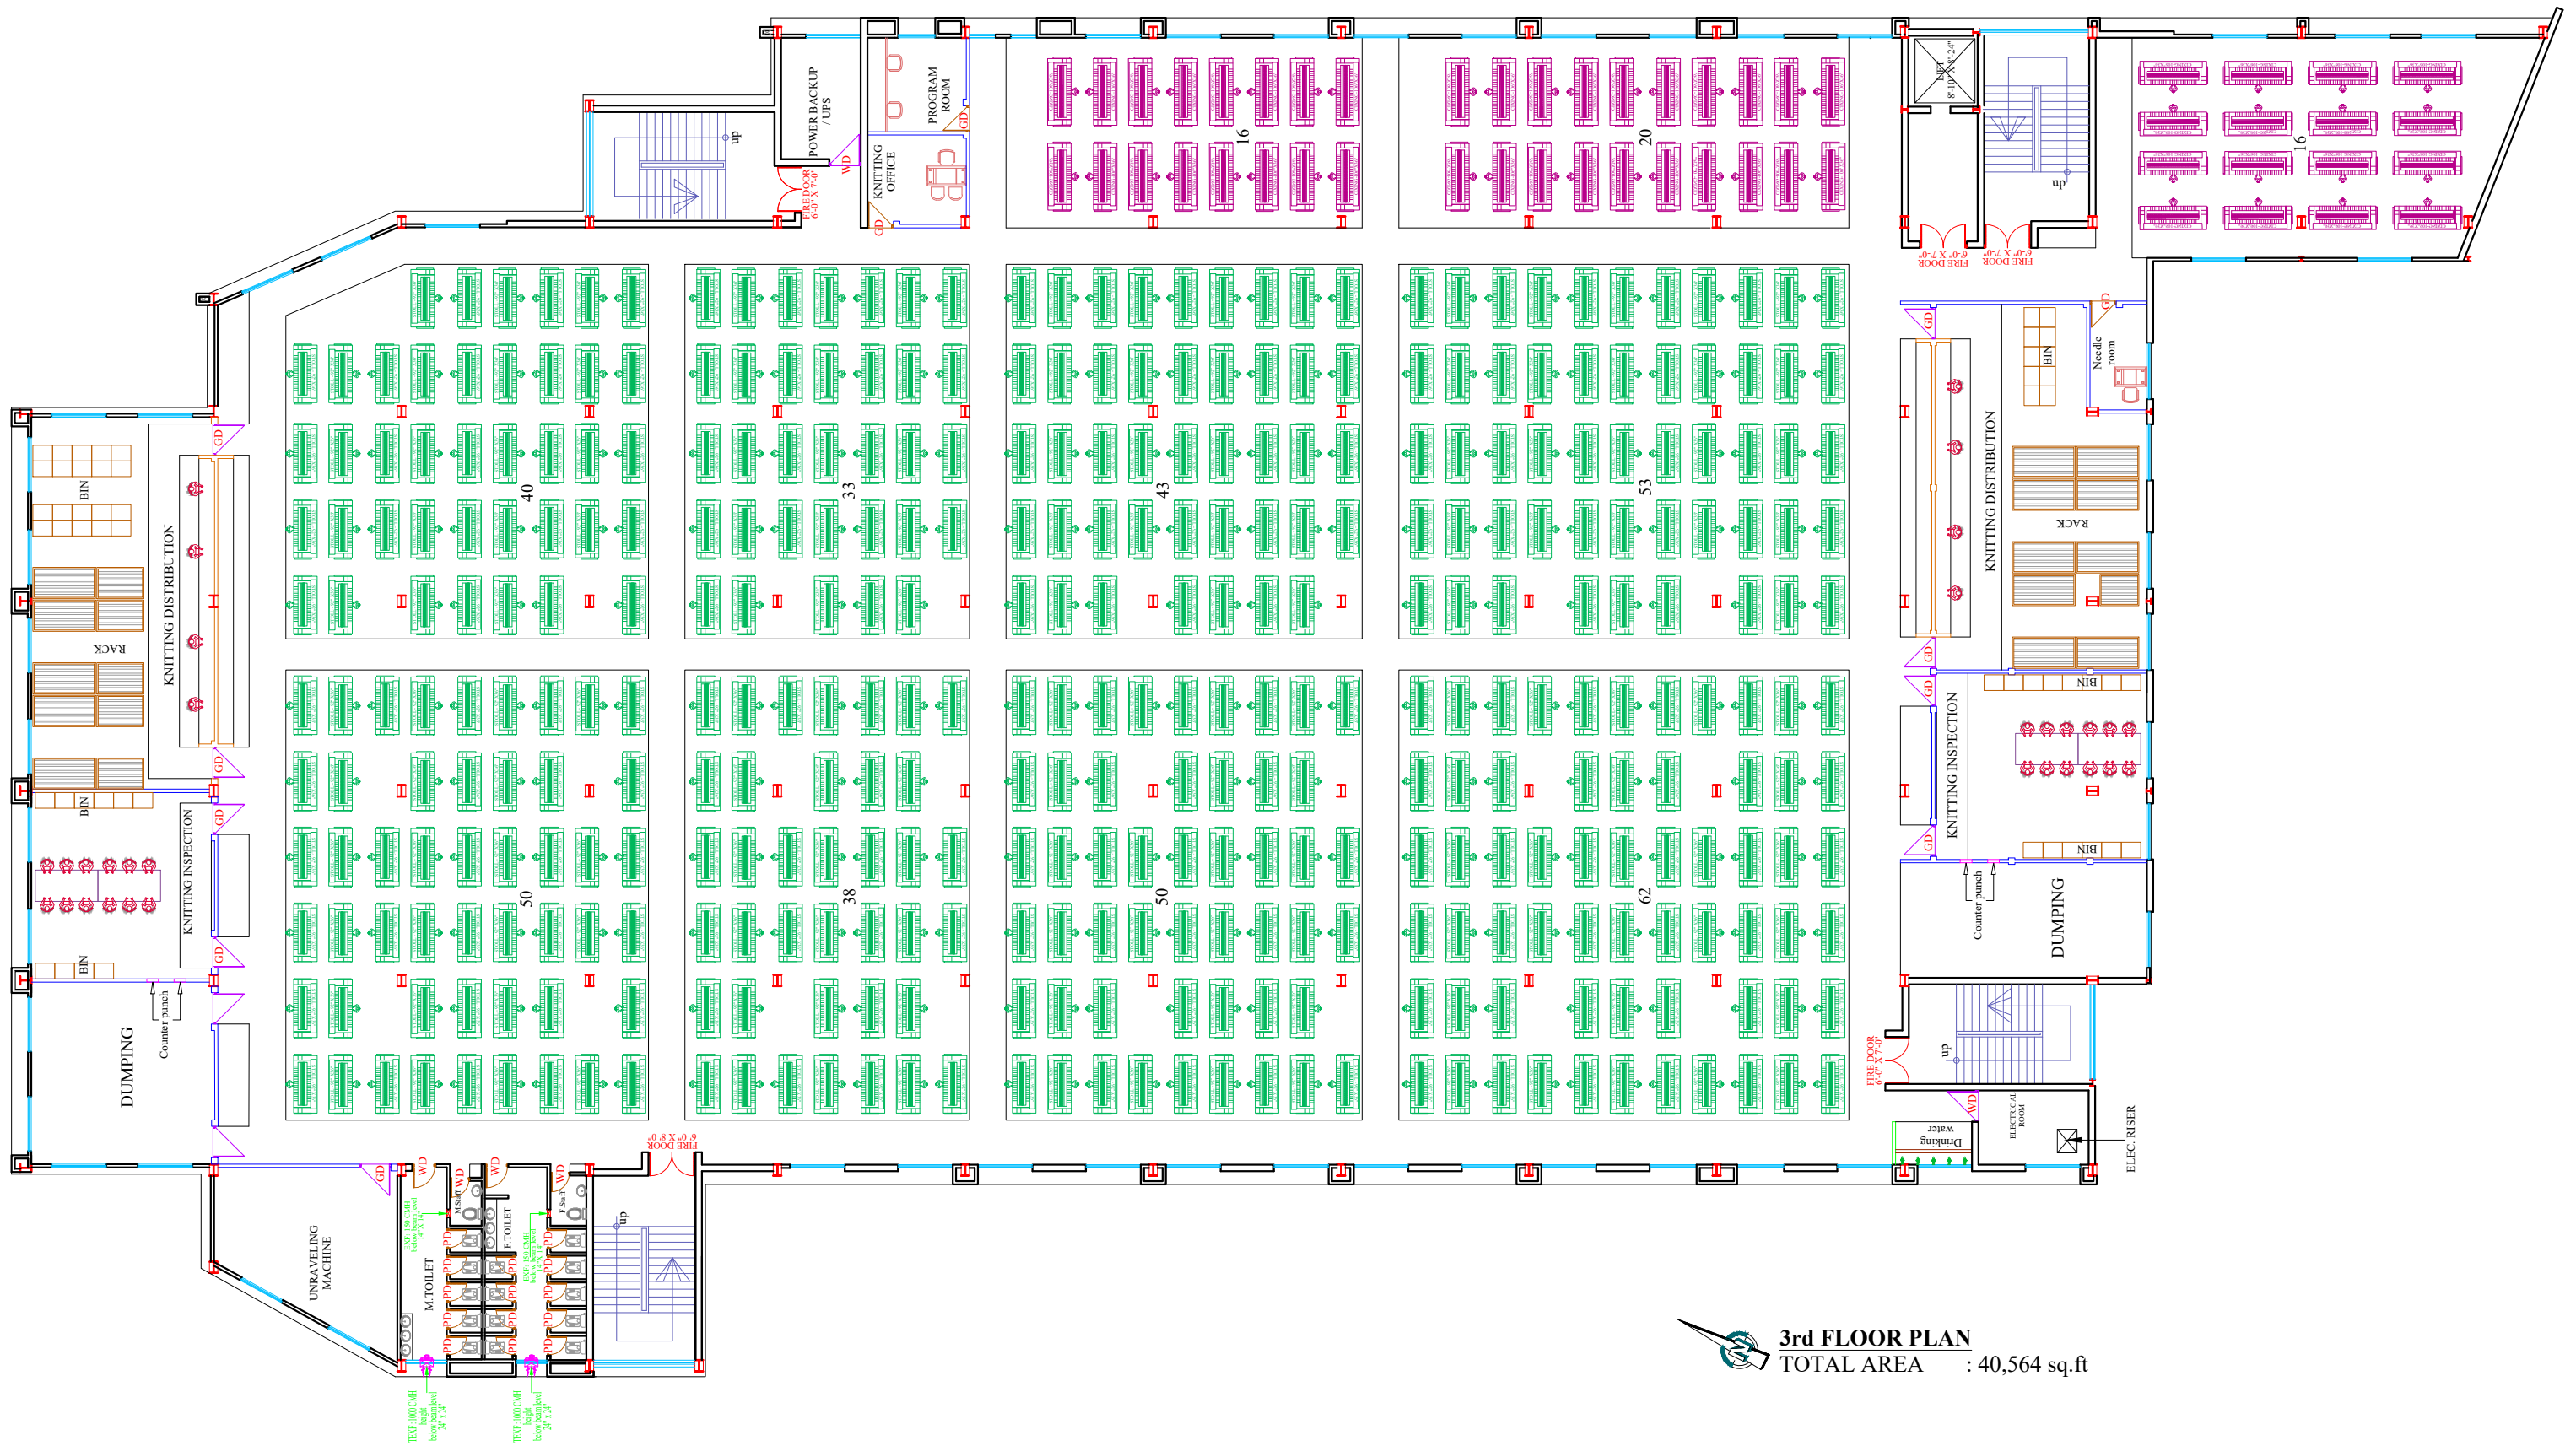


3rd FLOOR PLAN
 TOTAL AREA : 40,564 sq.ft

