

DENIM FACTORY LAYOUT DESIGN

CONSULTANT :




**UNIBUILD
SOLUTIONS BD**
Smart Designs For A Better Tomorrow


Office: H# 07(3rd Floor), Avenue: 01, Block: D,
Section: 11, Pallabi, Mirpur, Dhaka 1216
Hot-line: +88 01712982583
E-mail: unibuildsolutionsbd@gmail.com
Web site: www.unibuildsolutionbd.com

25'-0" WIDE INTERNAL ROAD

12'-0" WIDE INTERNAL ROAD

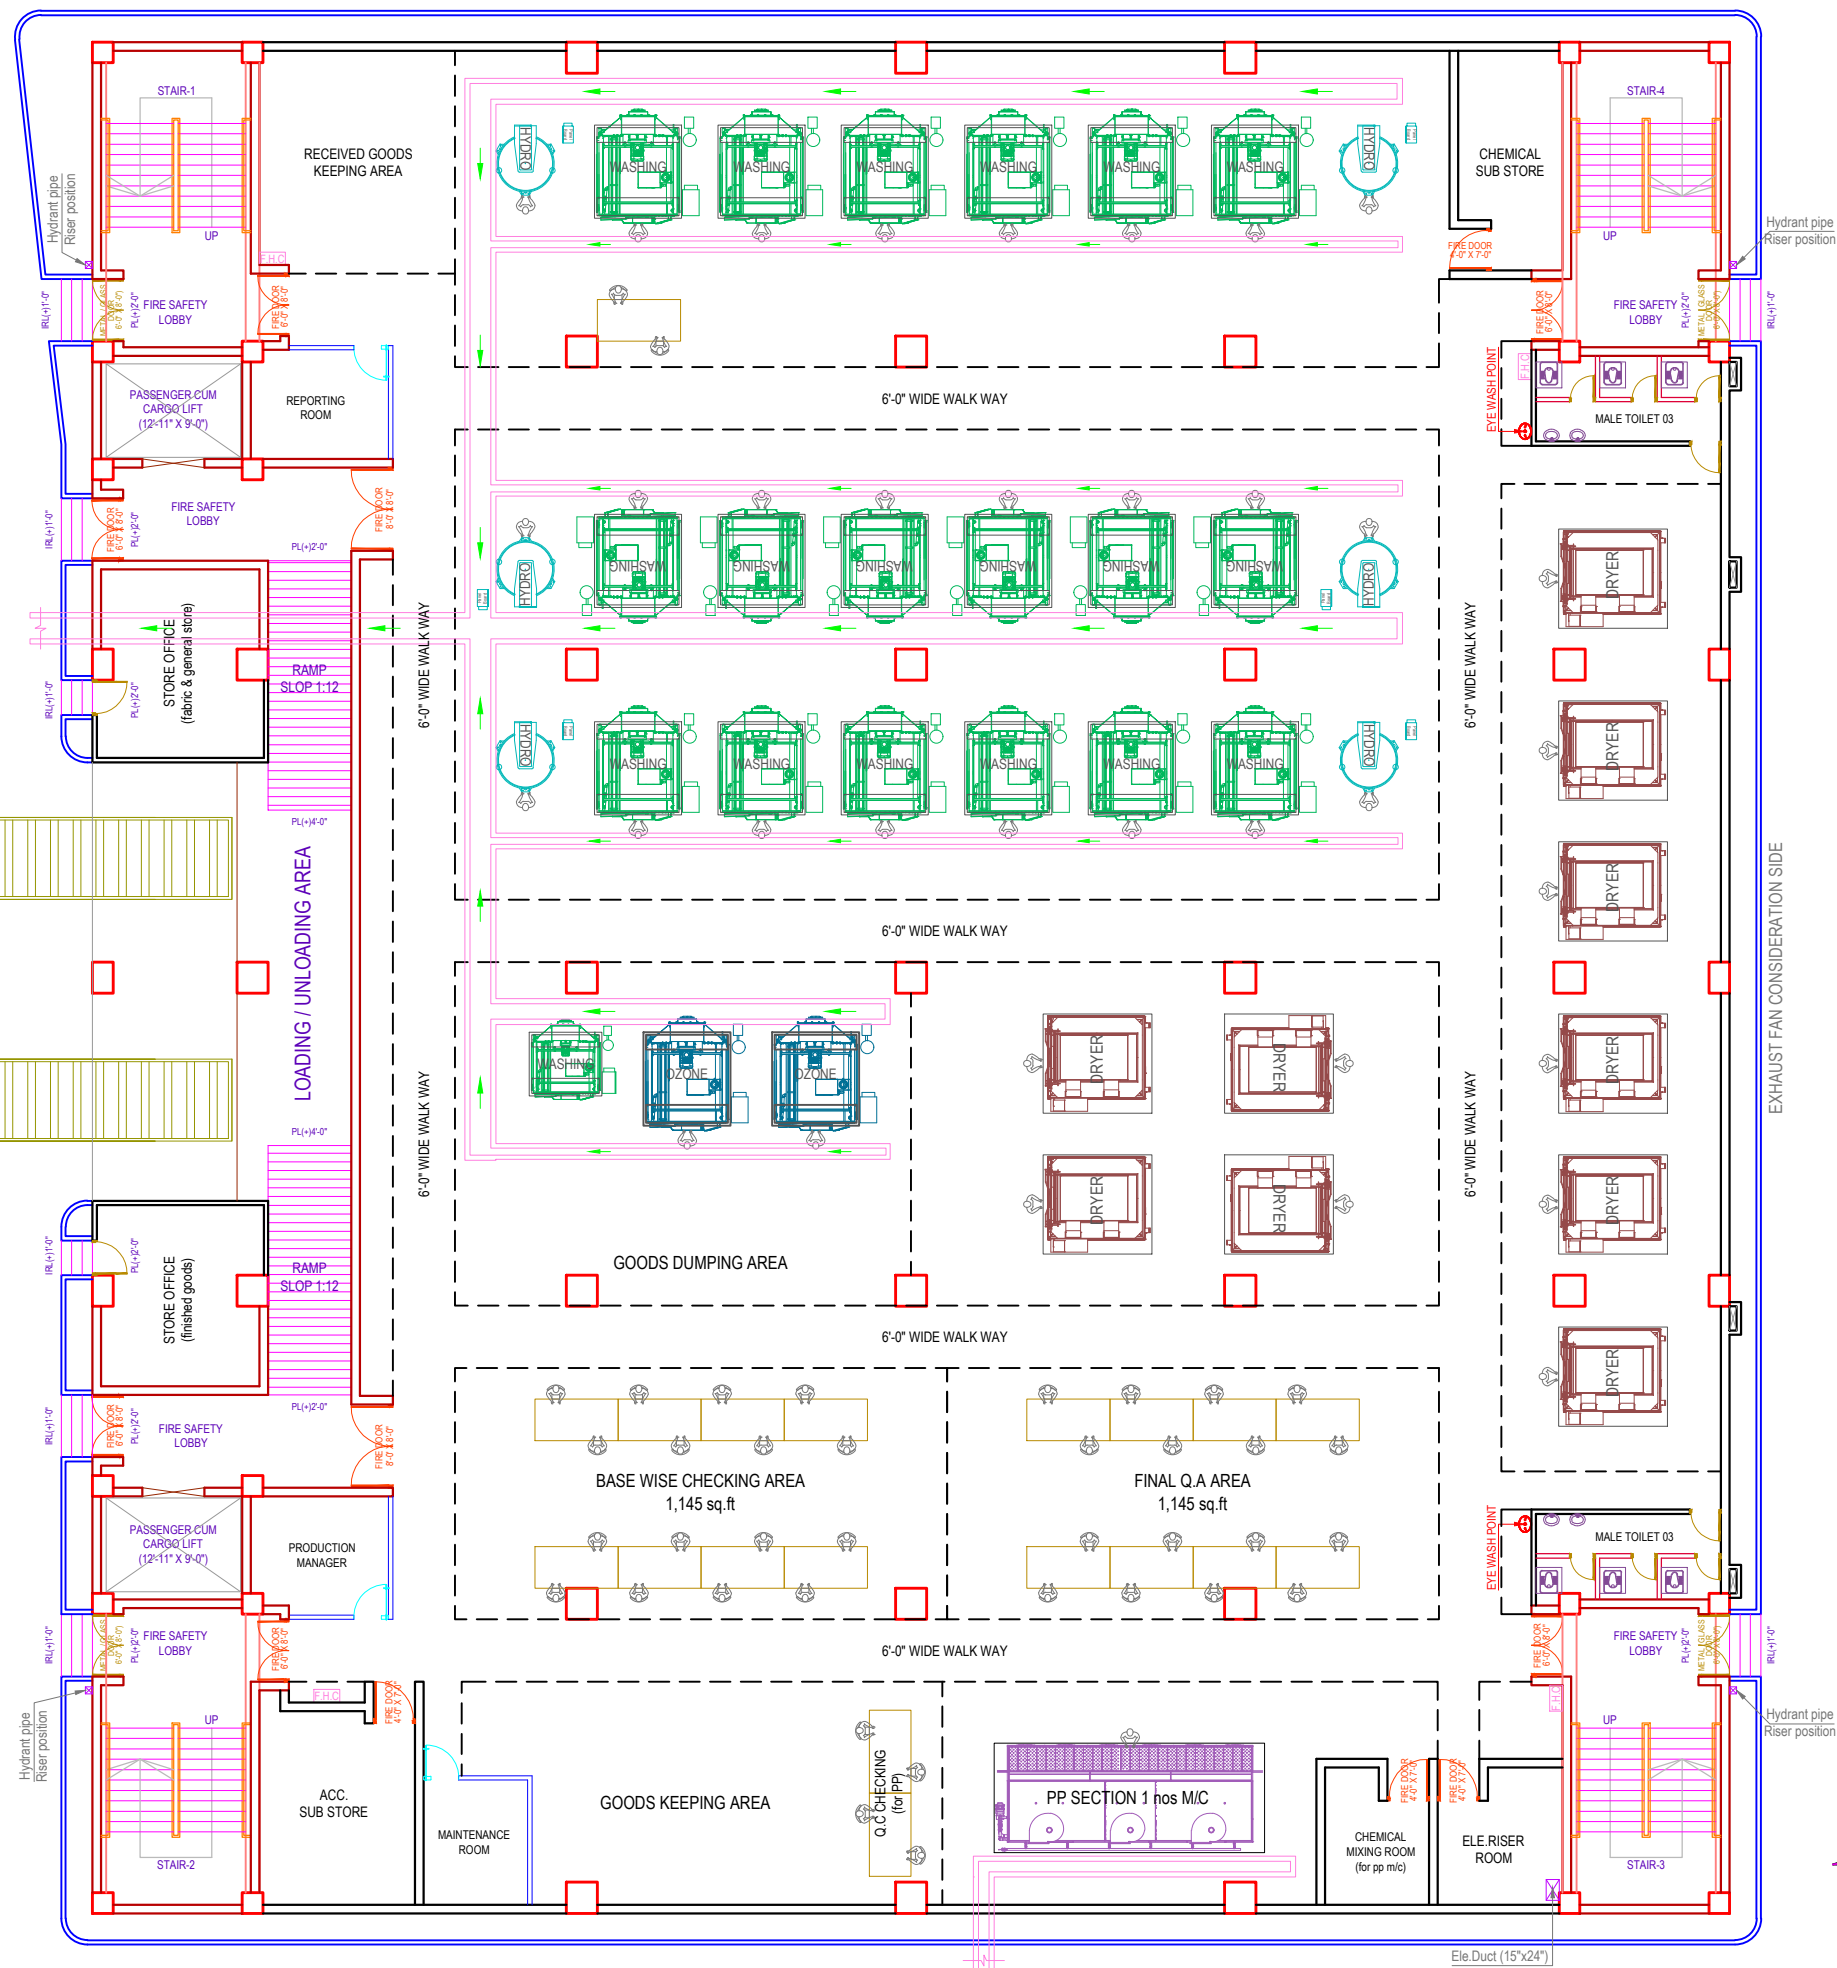


GROUND FLOOR PLAN
Floor area : 28,388 sq.ft


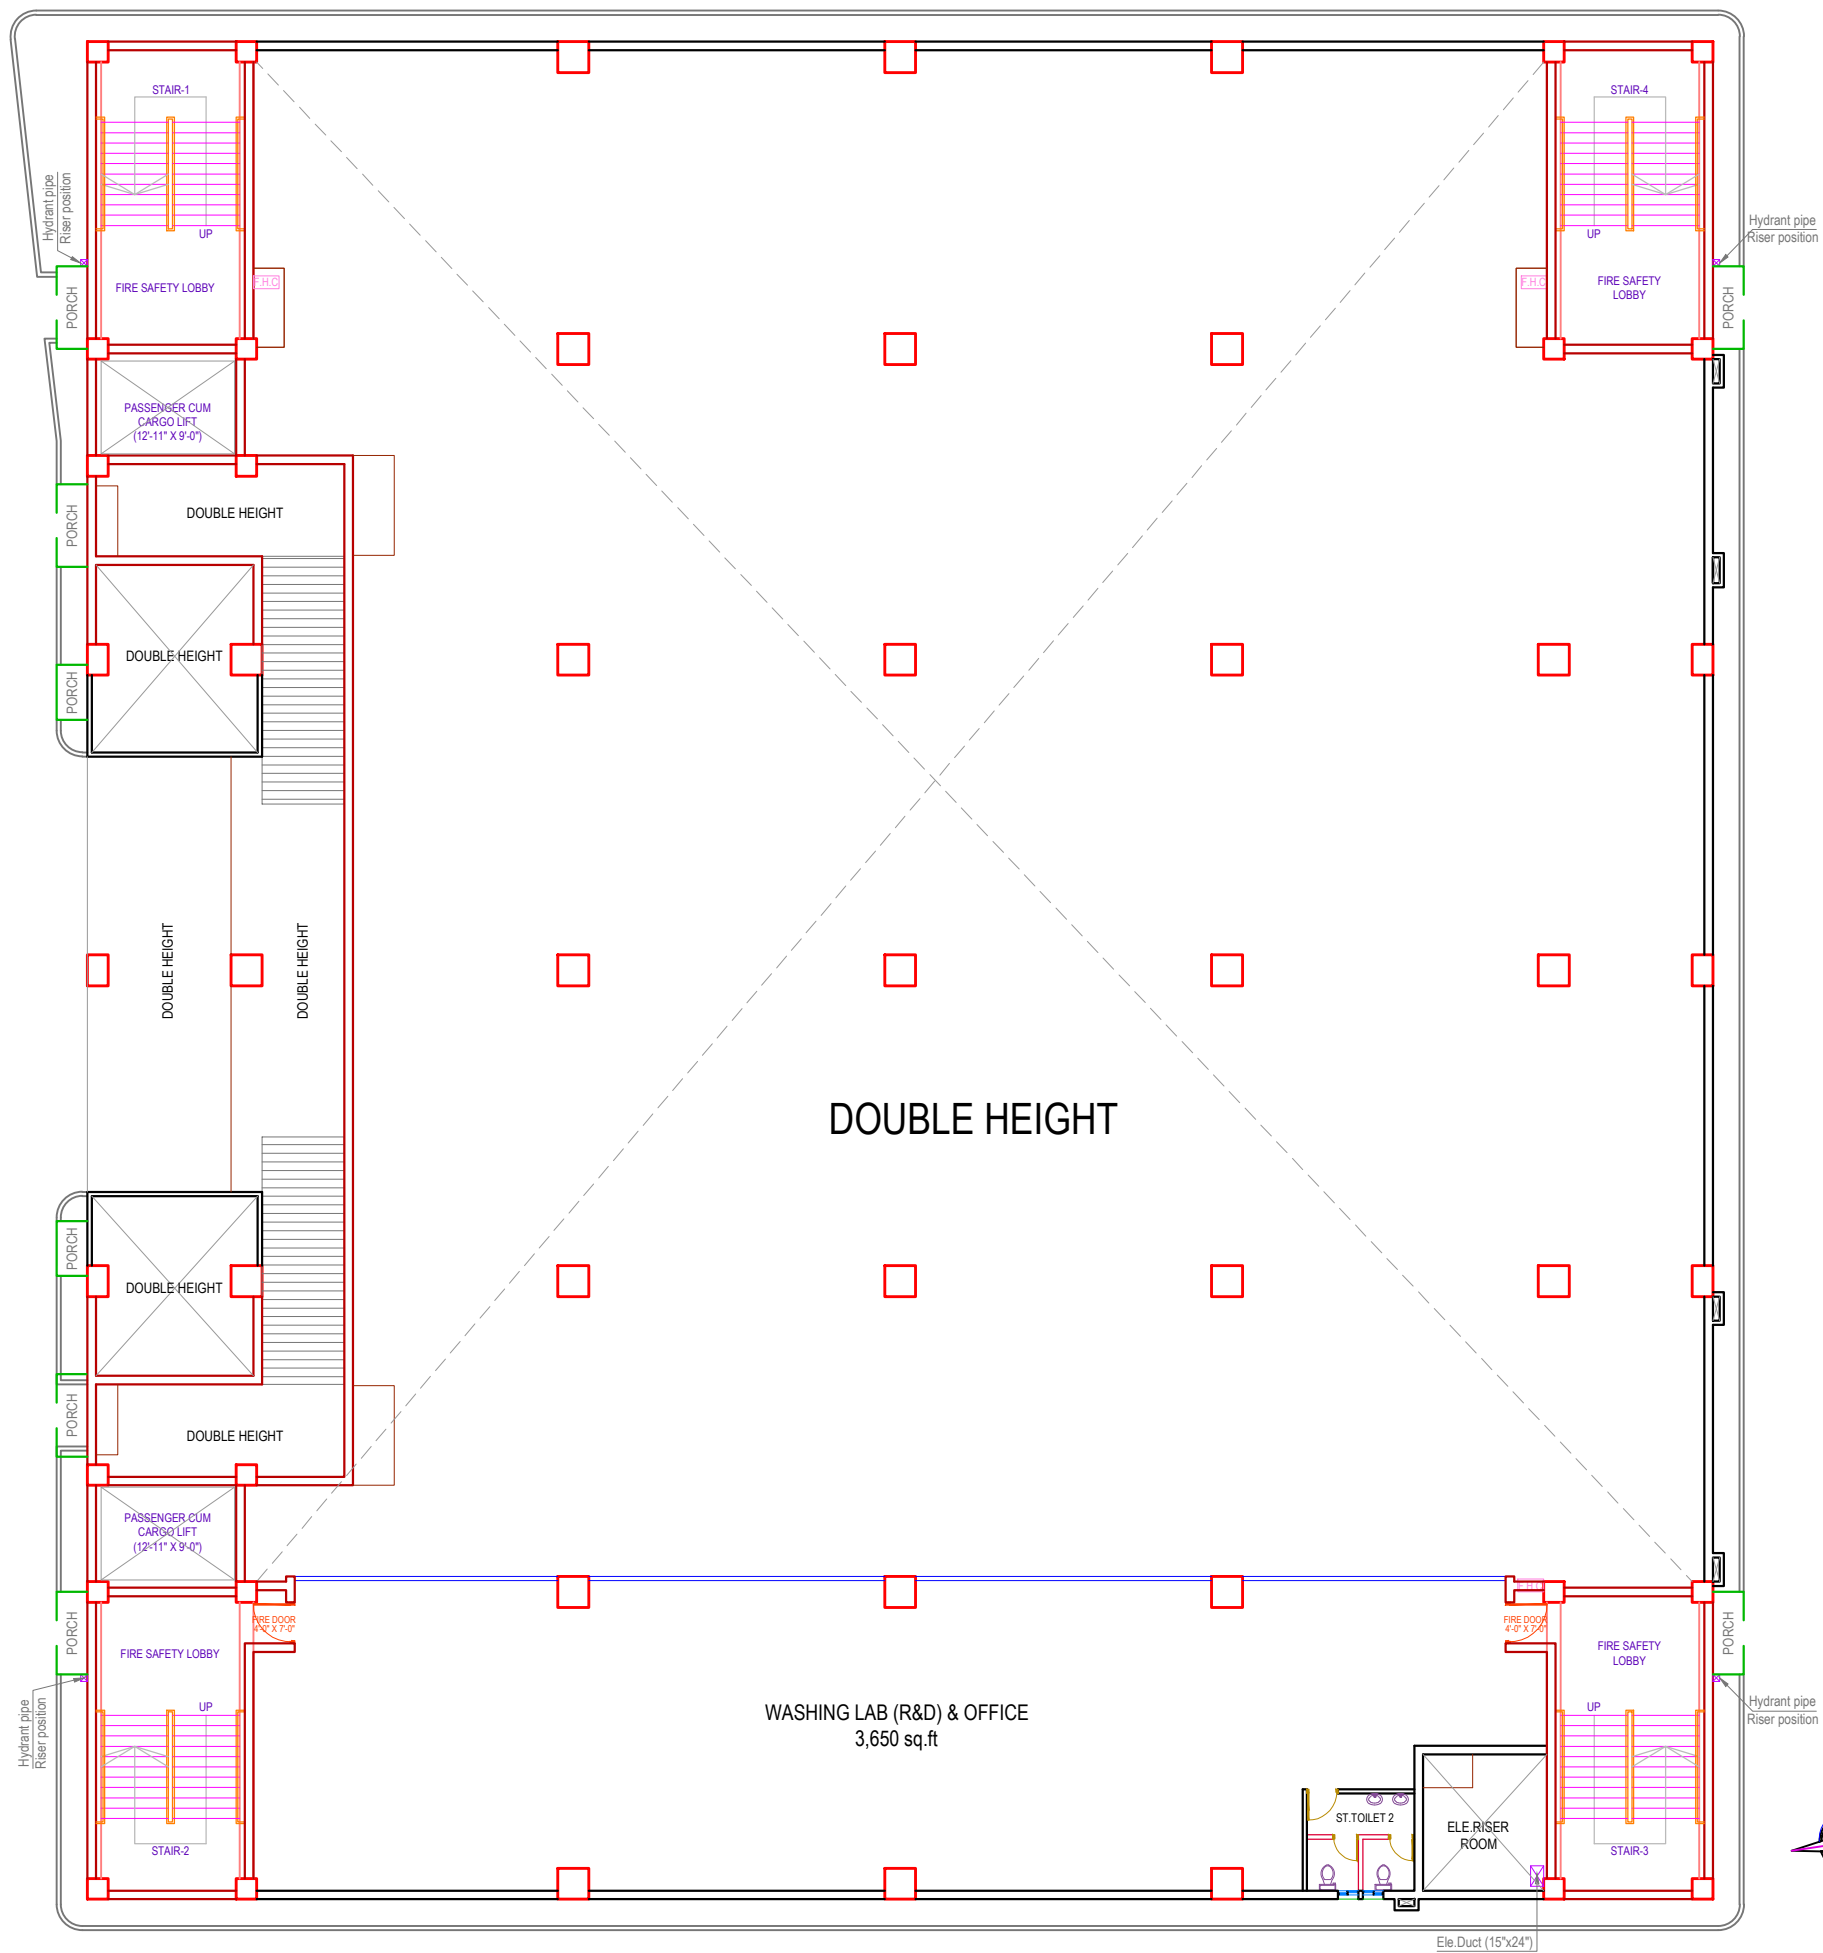


MEZZANINE FLOOR PLAN
Floor area : 3,872 sq.ft


Ele.Duct (15"x24")

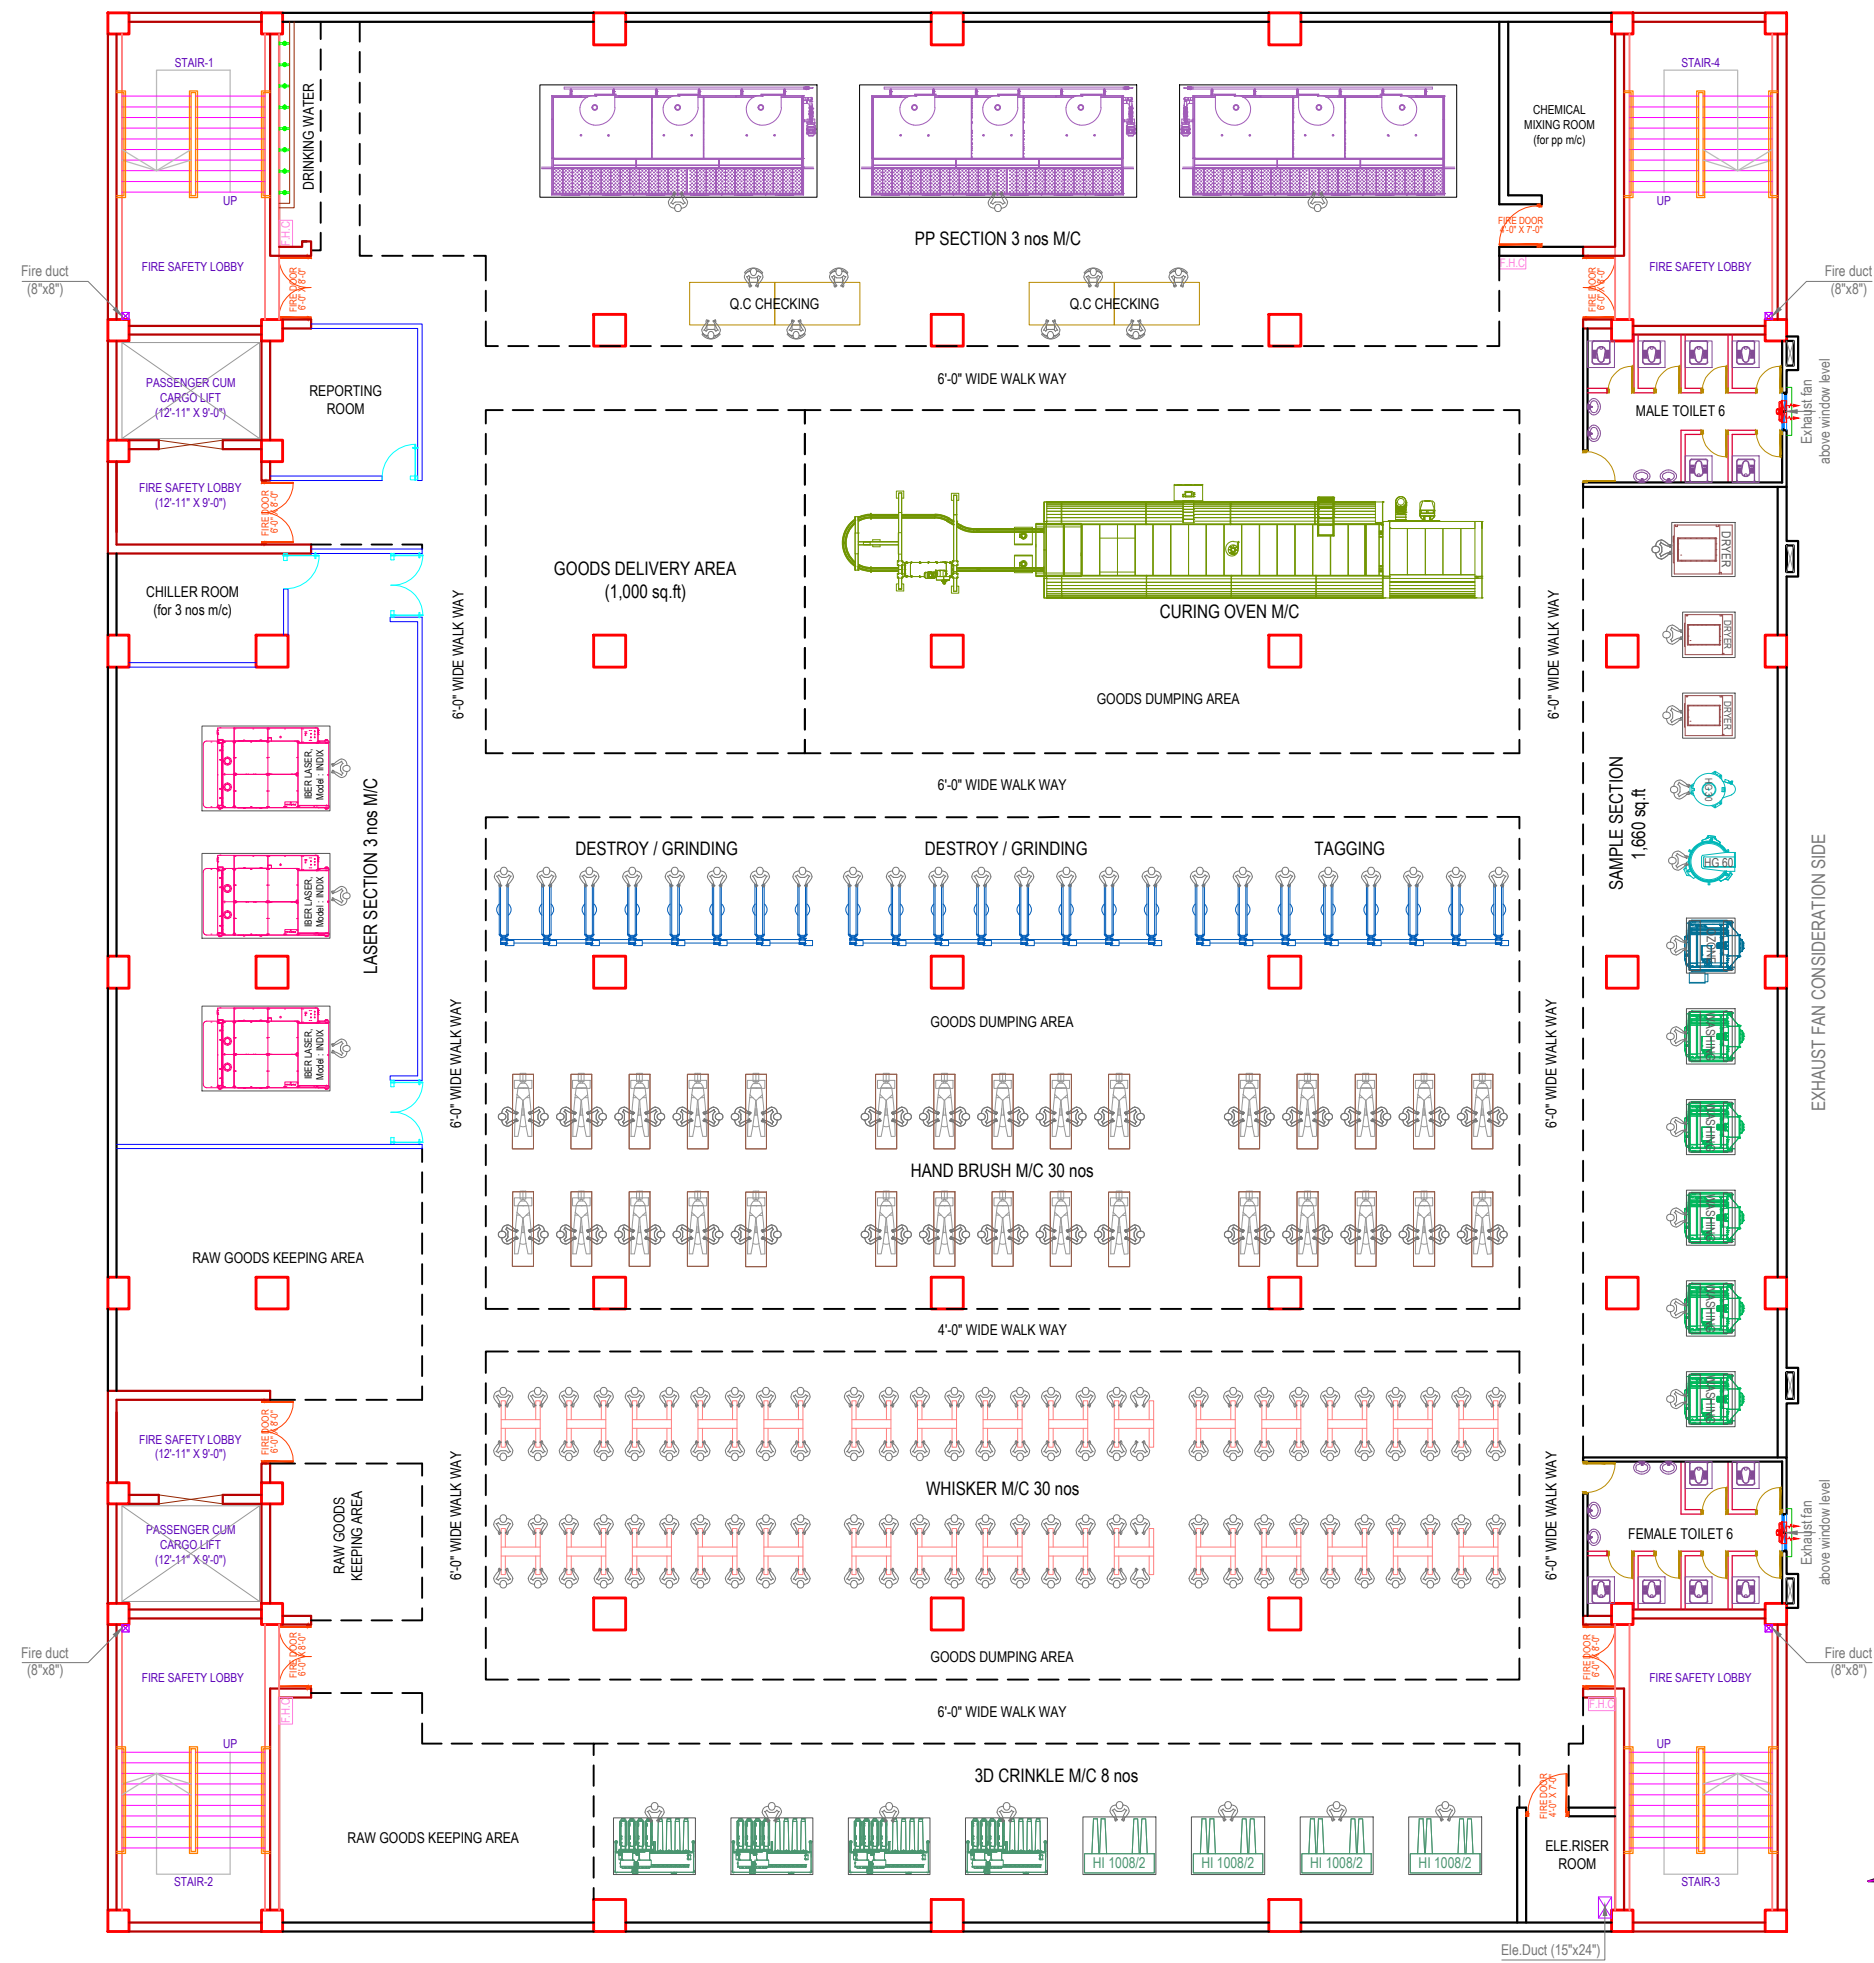


1st FLOOR PLAN
Floor area : 28,388 sq.ft

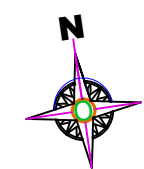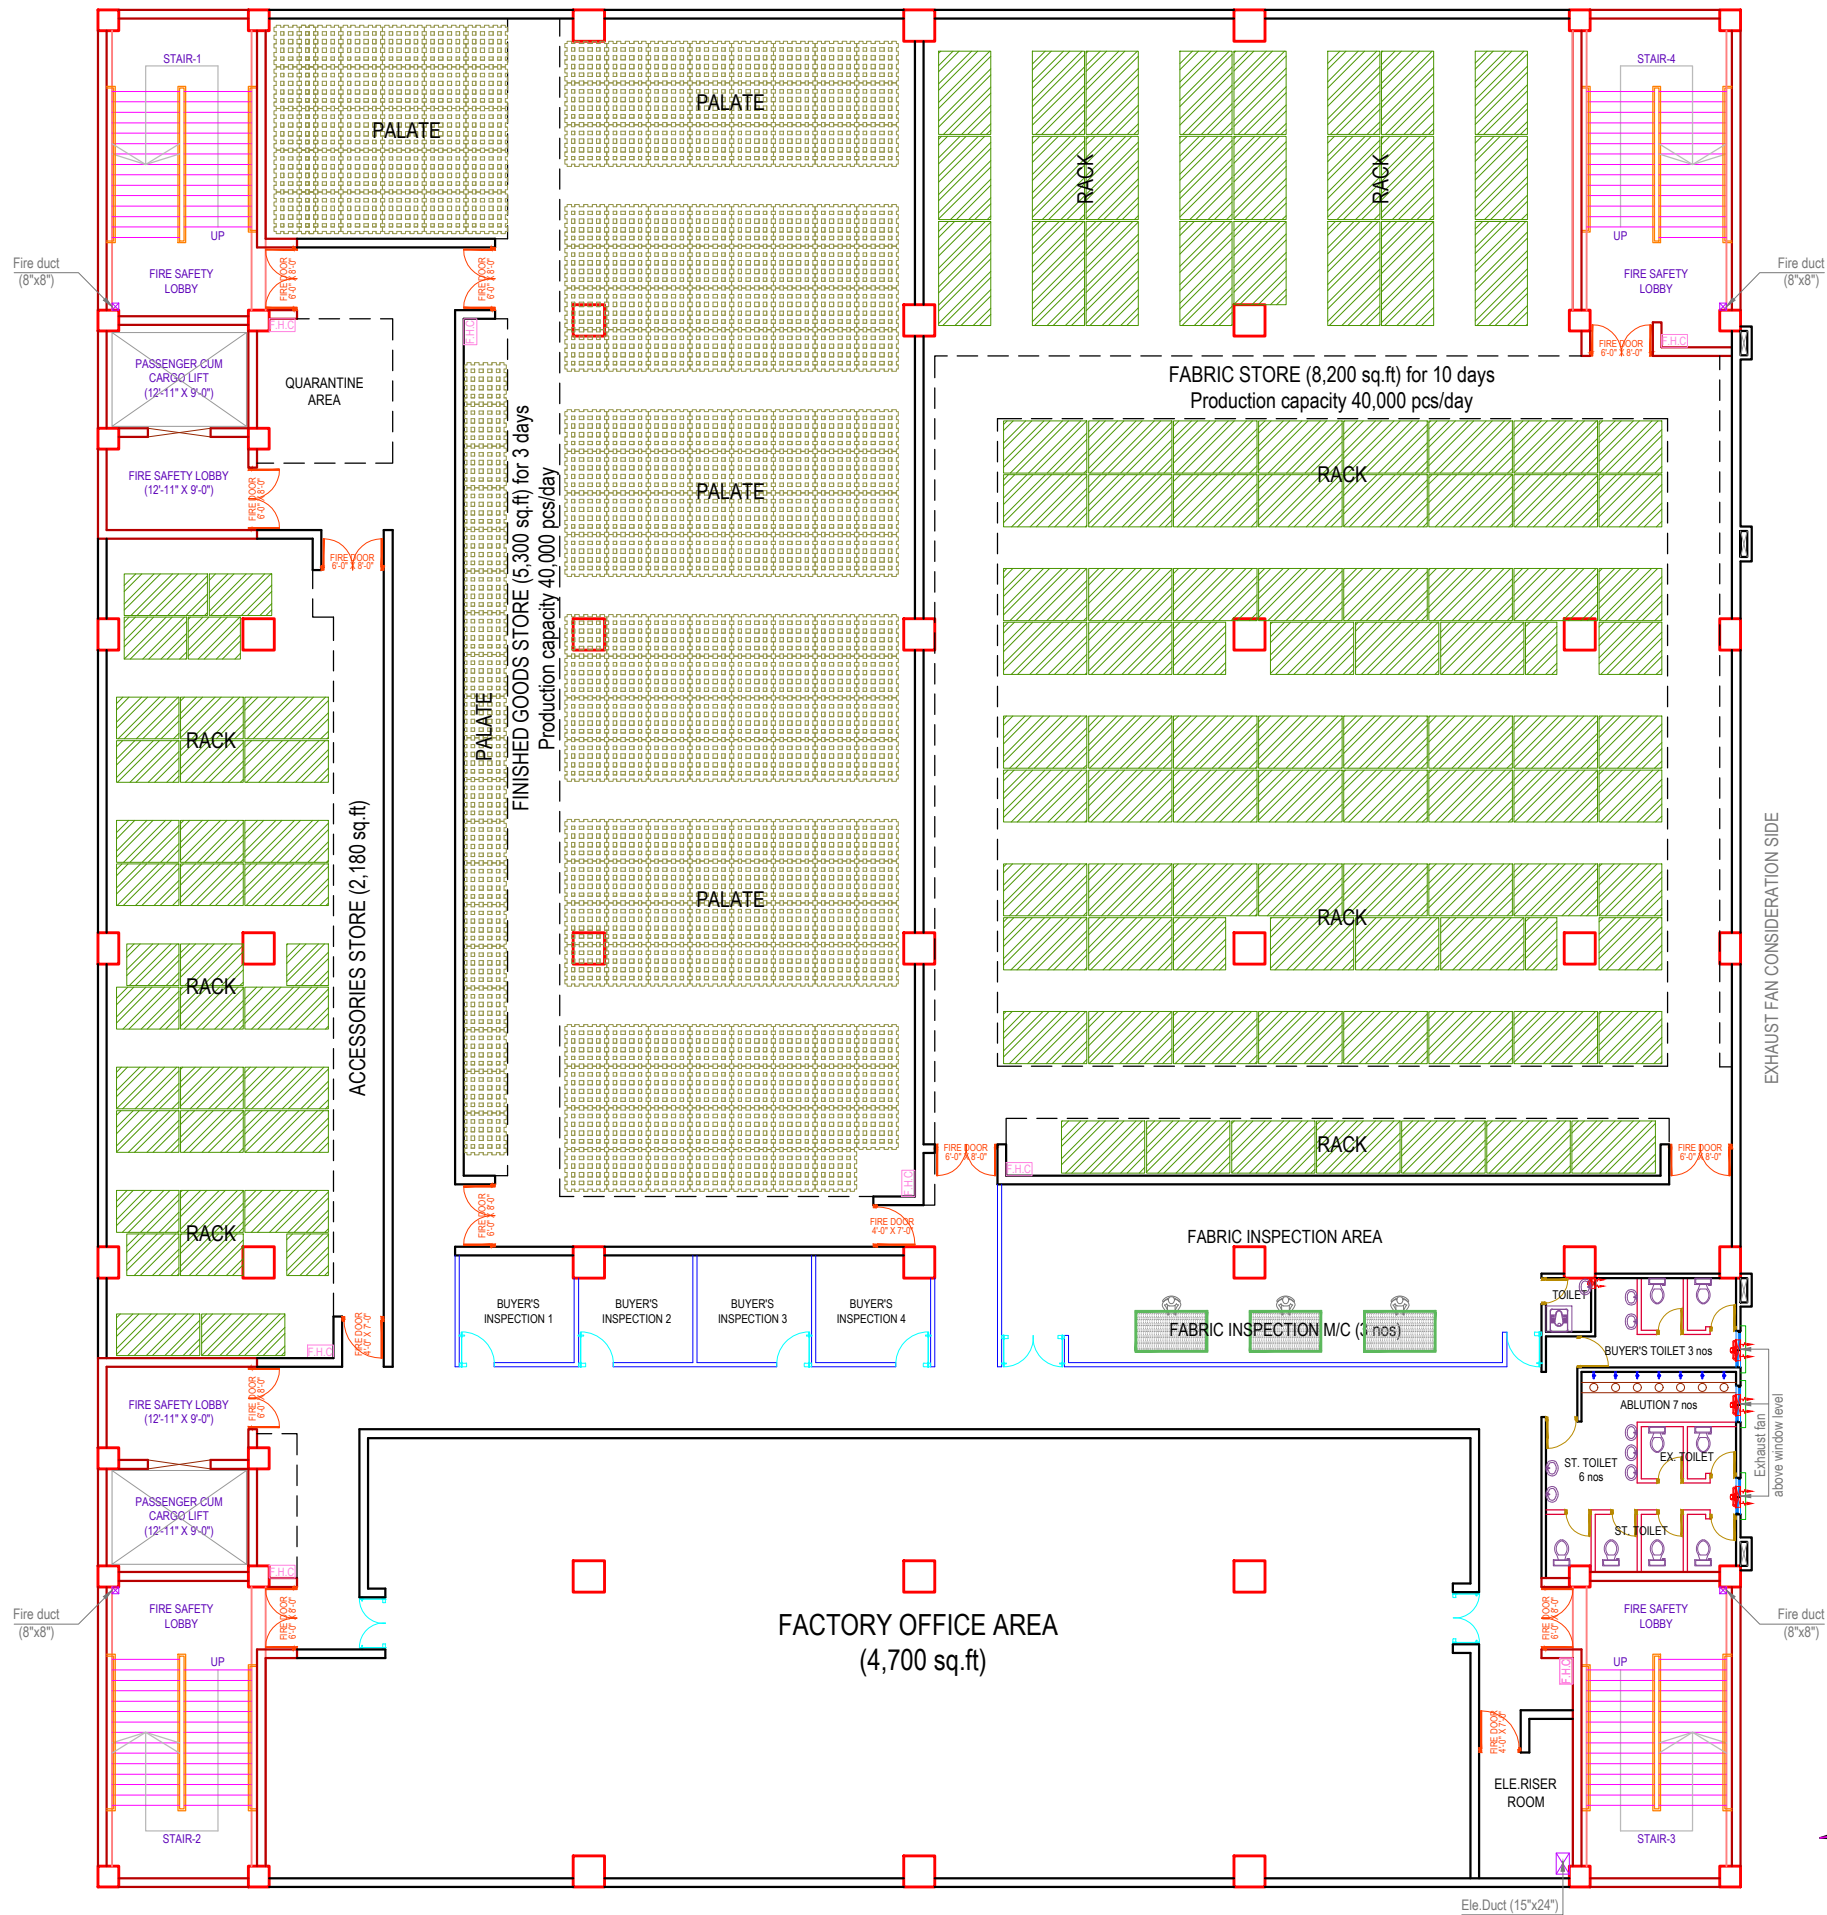


2nd FLOOR PLAN
Floor area : 28,388 sq.ft

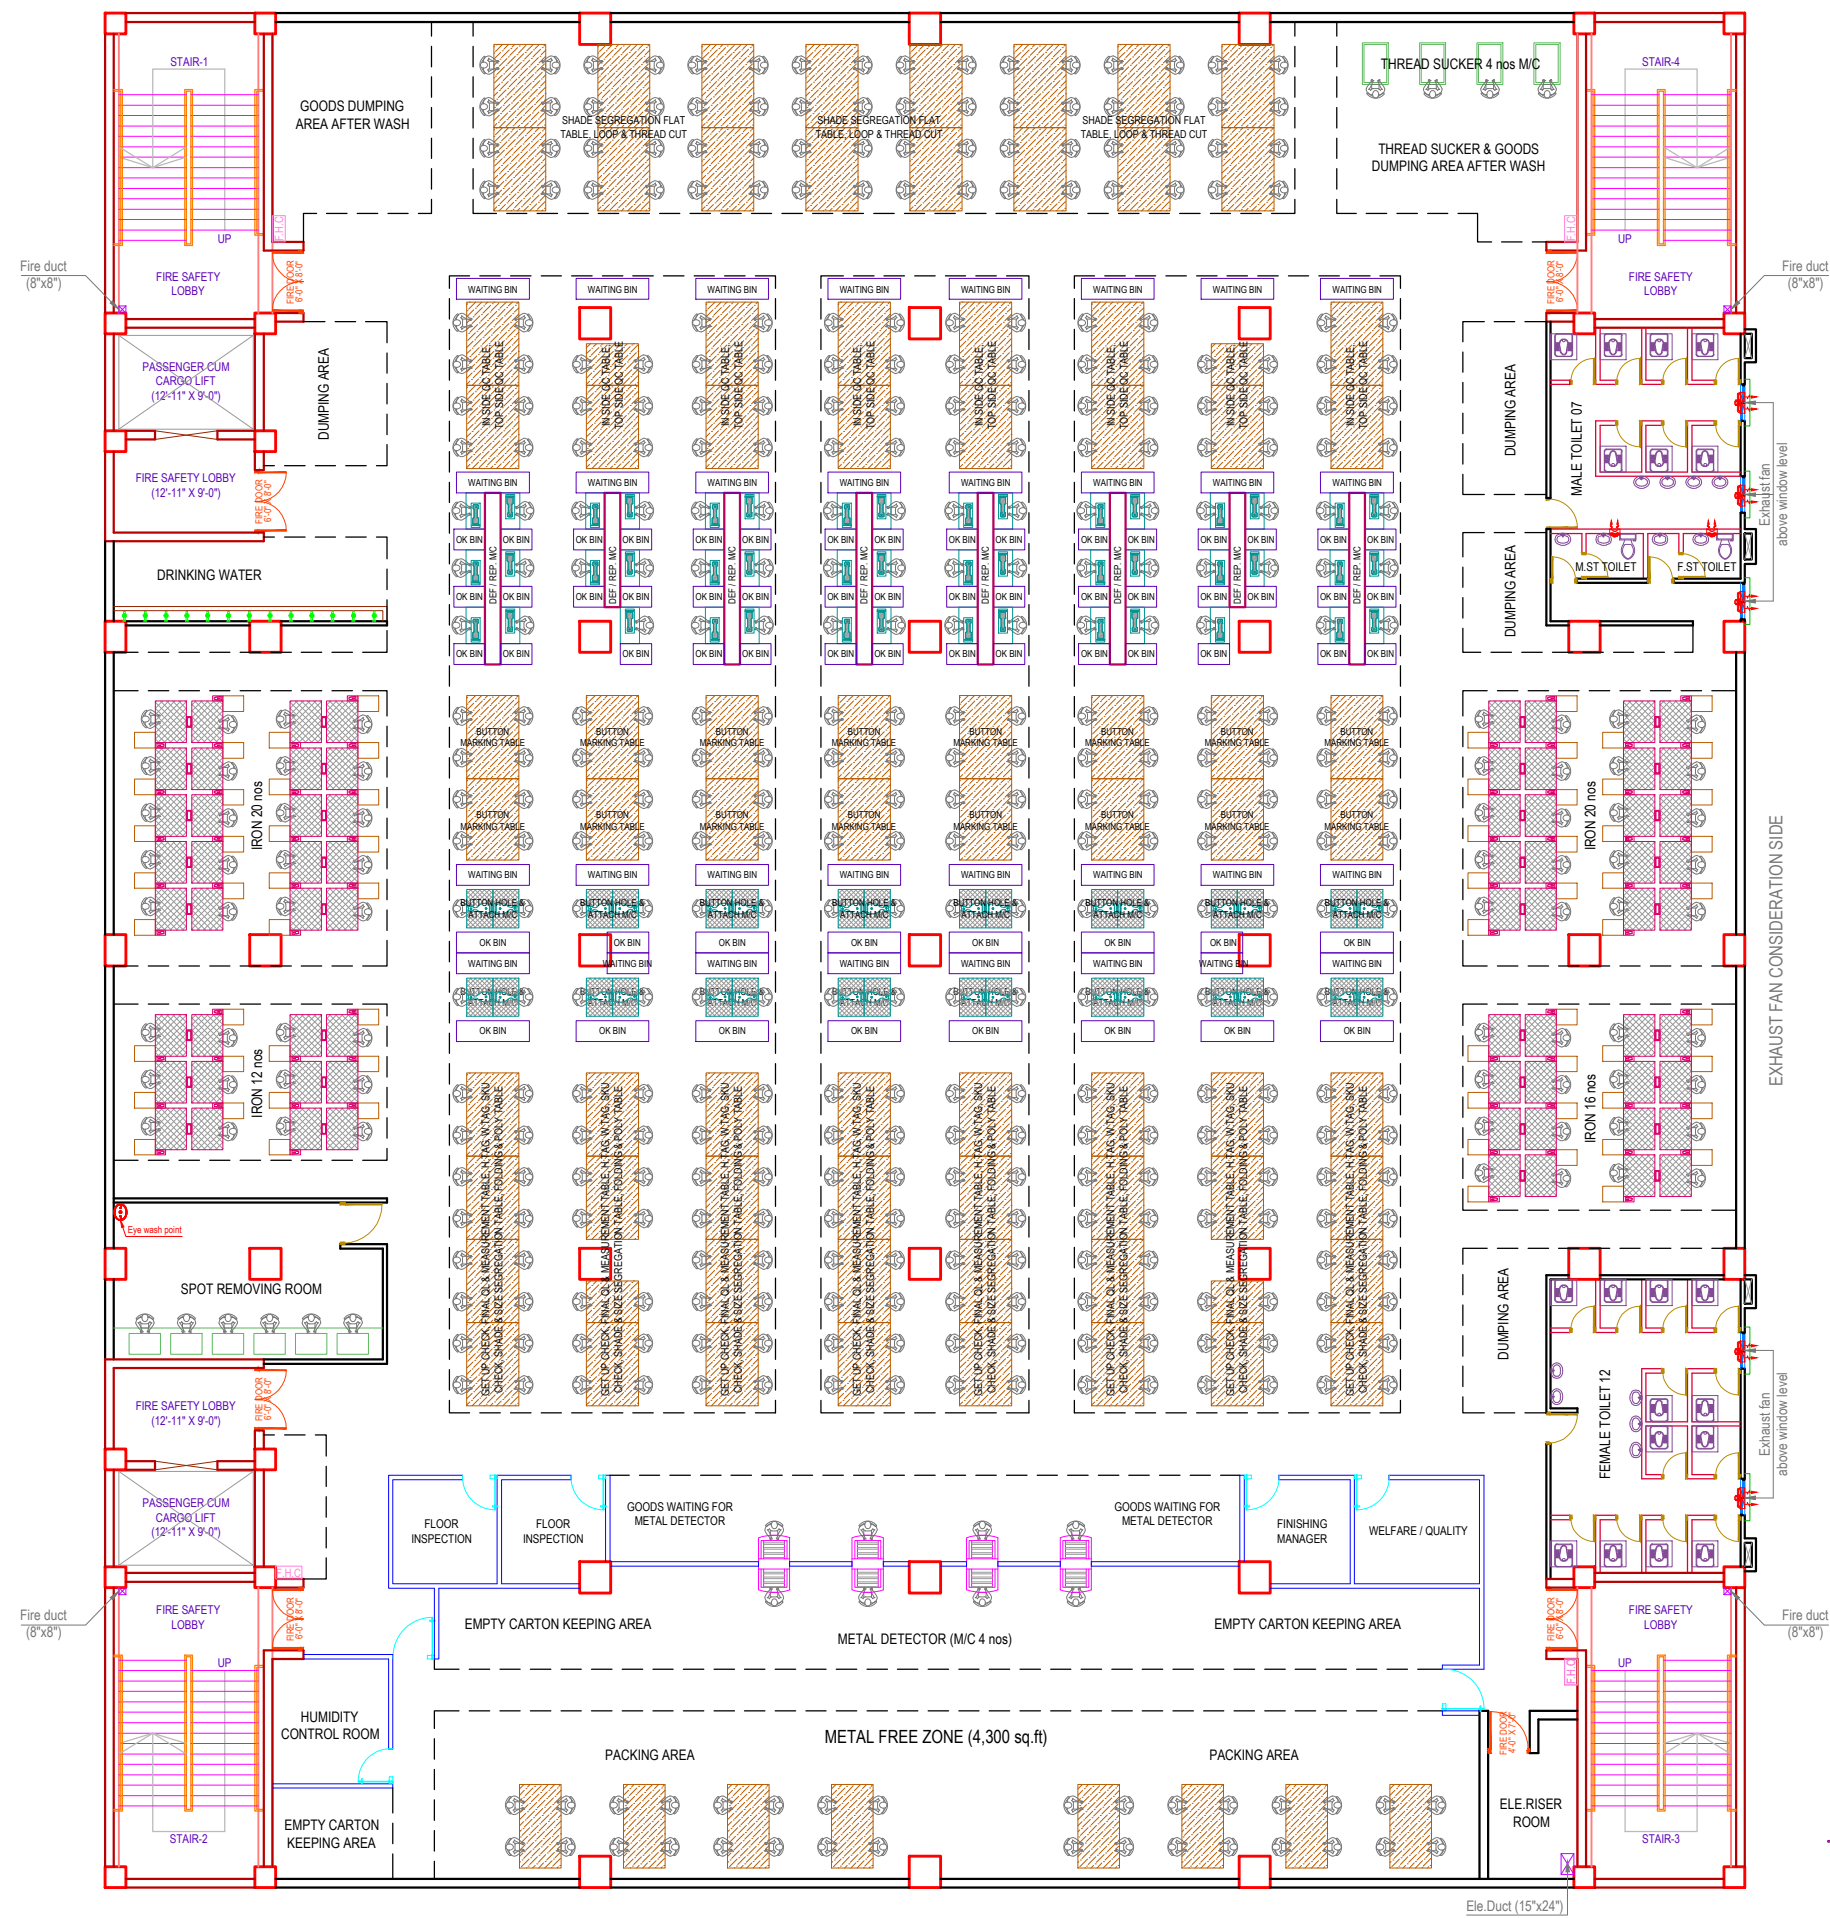

3rd Floor plan
Floor area : 28,388 sq.ft

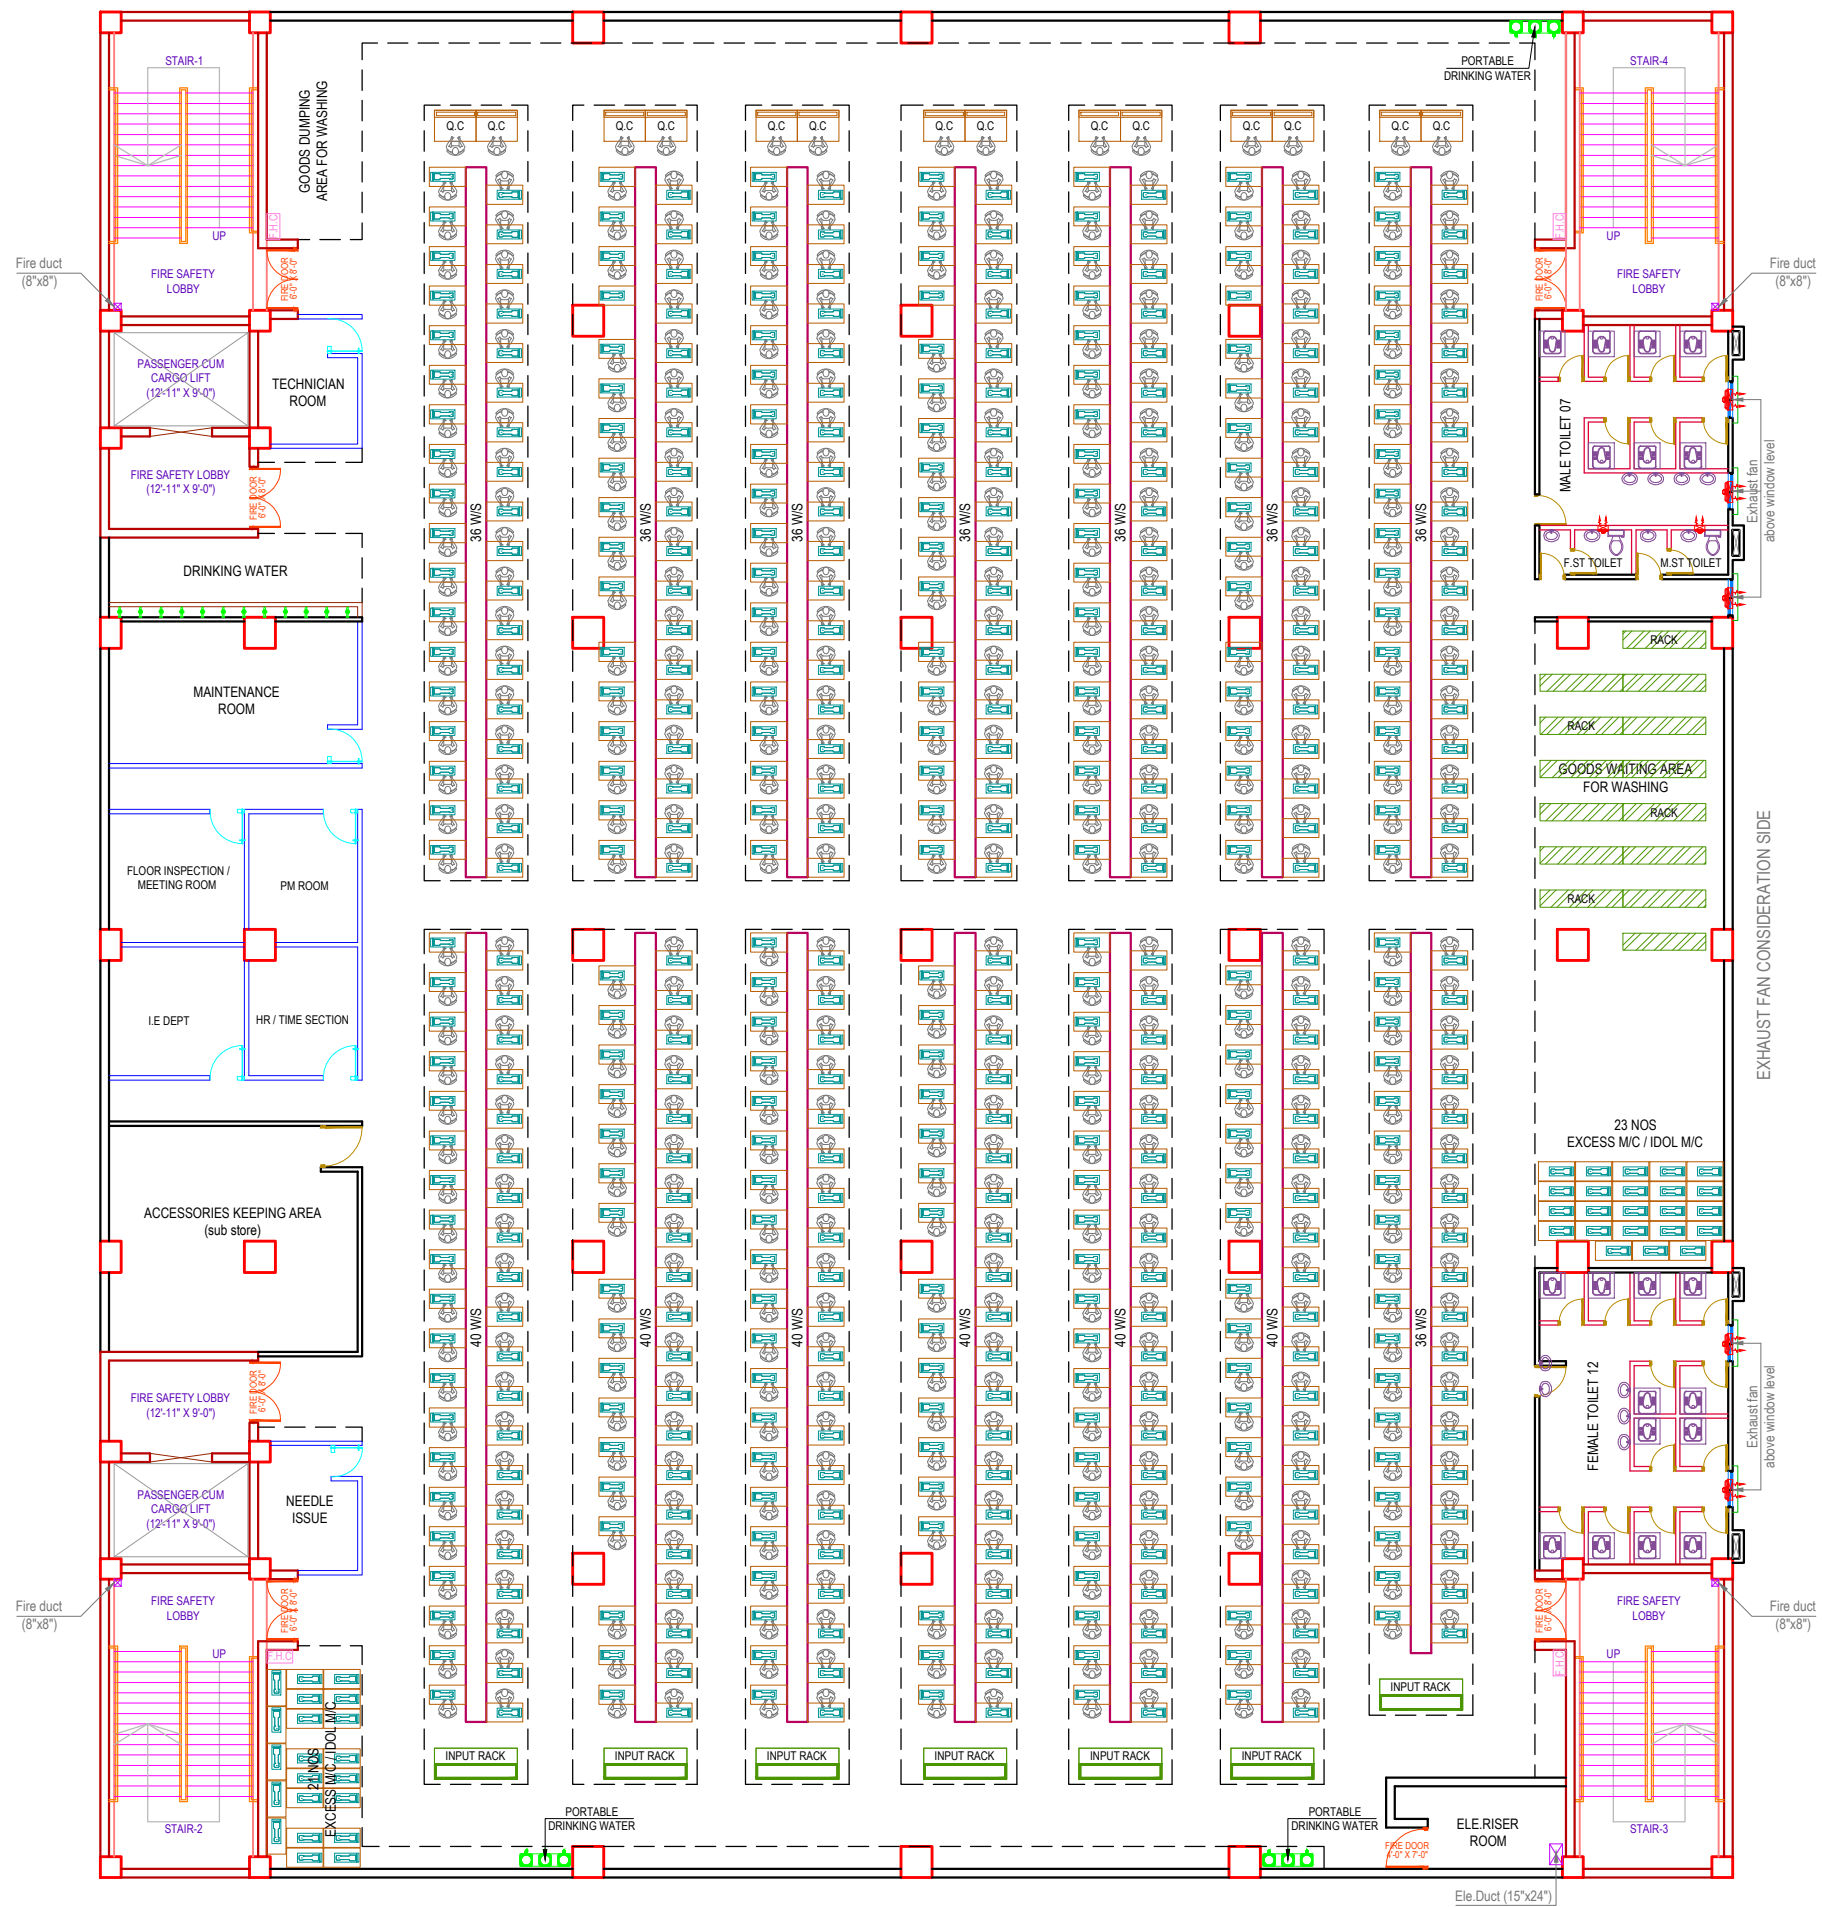

4th, 5th & 6th Floor plan
Floor area : 28,388 sq.ft

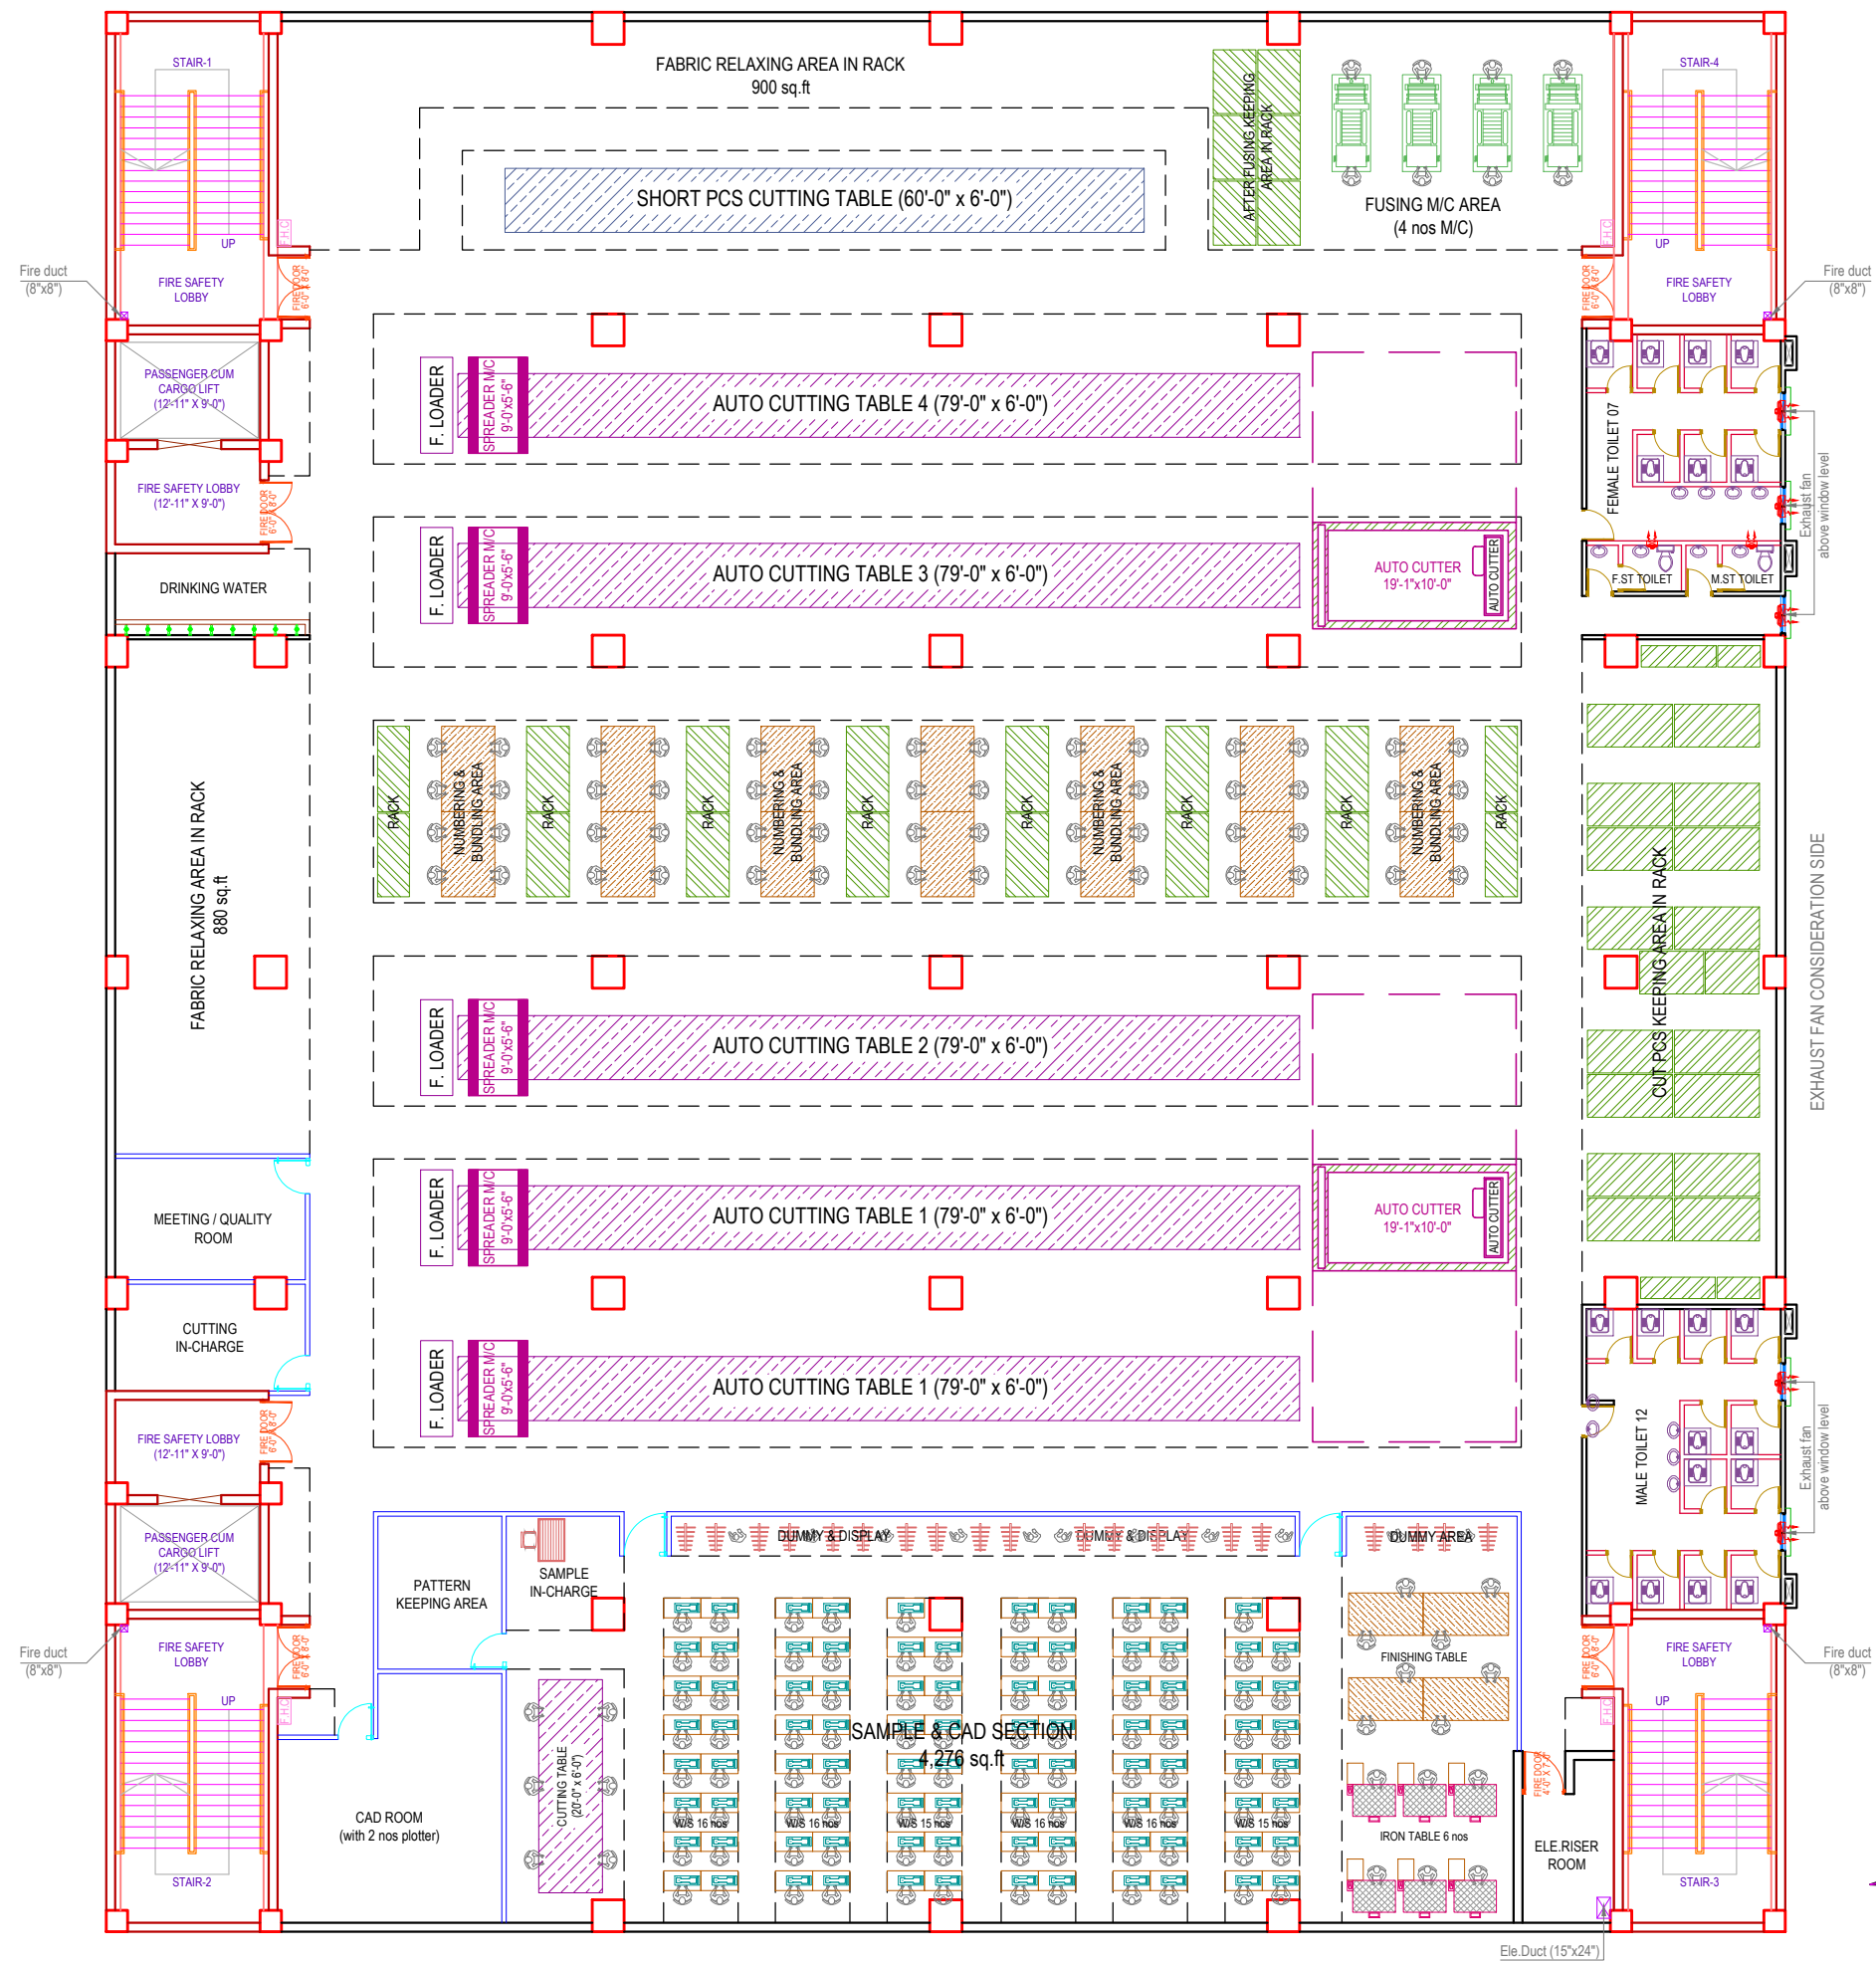

7th Floor plan
Floor area : 28,388 sq.ft

