


BASIC KNIT FACTORY LAYOUT DESIGN

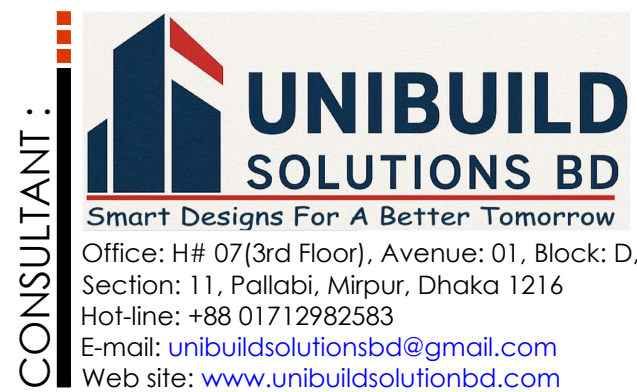


12'-0" WIDE INTERNAL ROAD


12'-0" WIDE INTERNAL ROAD

12'-0" WIDE INTERNAL ROAD


20'-0" WIDE INTERNAL ROAD

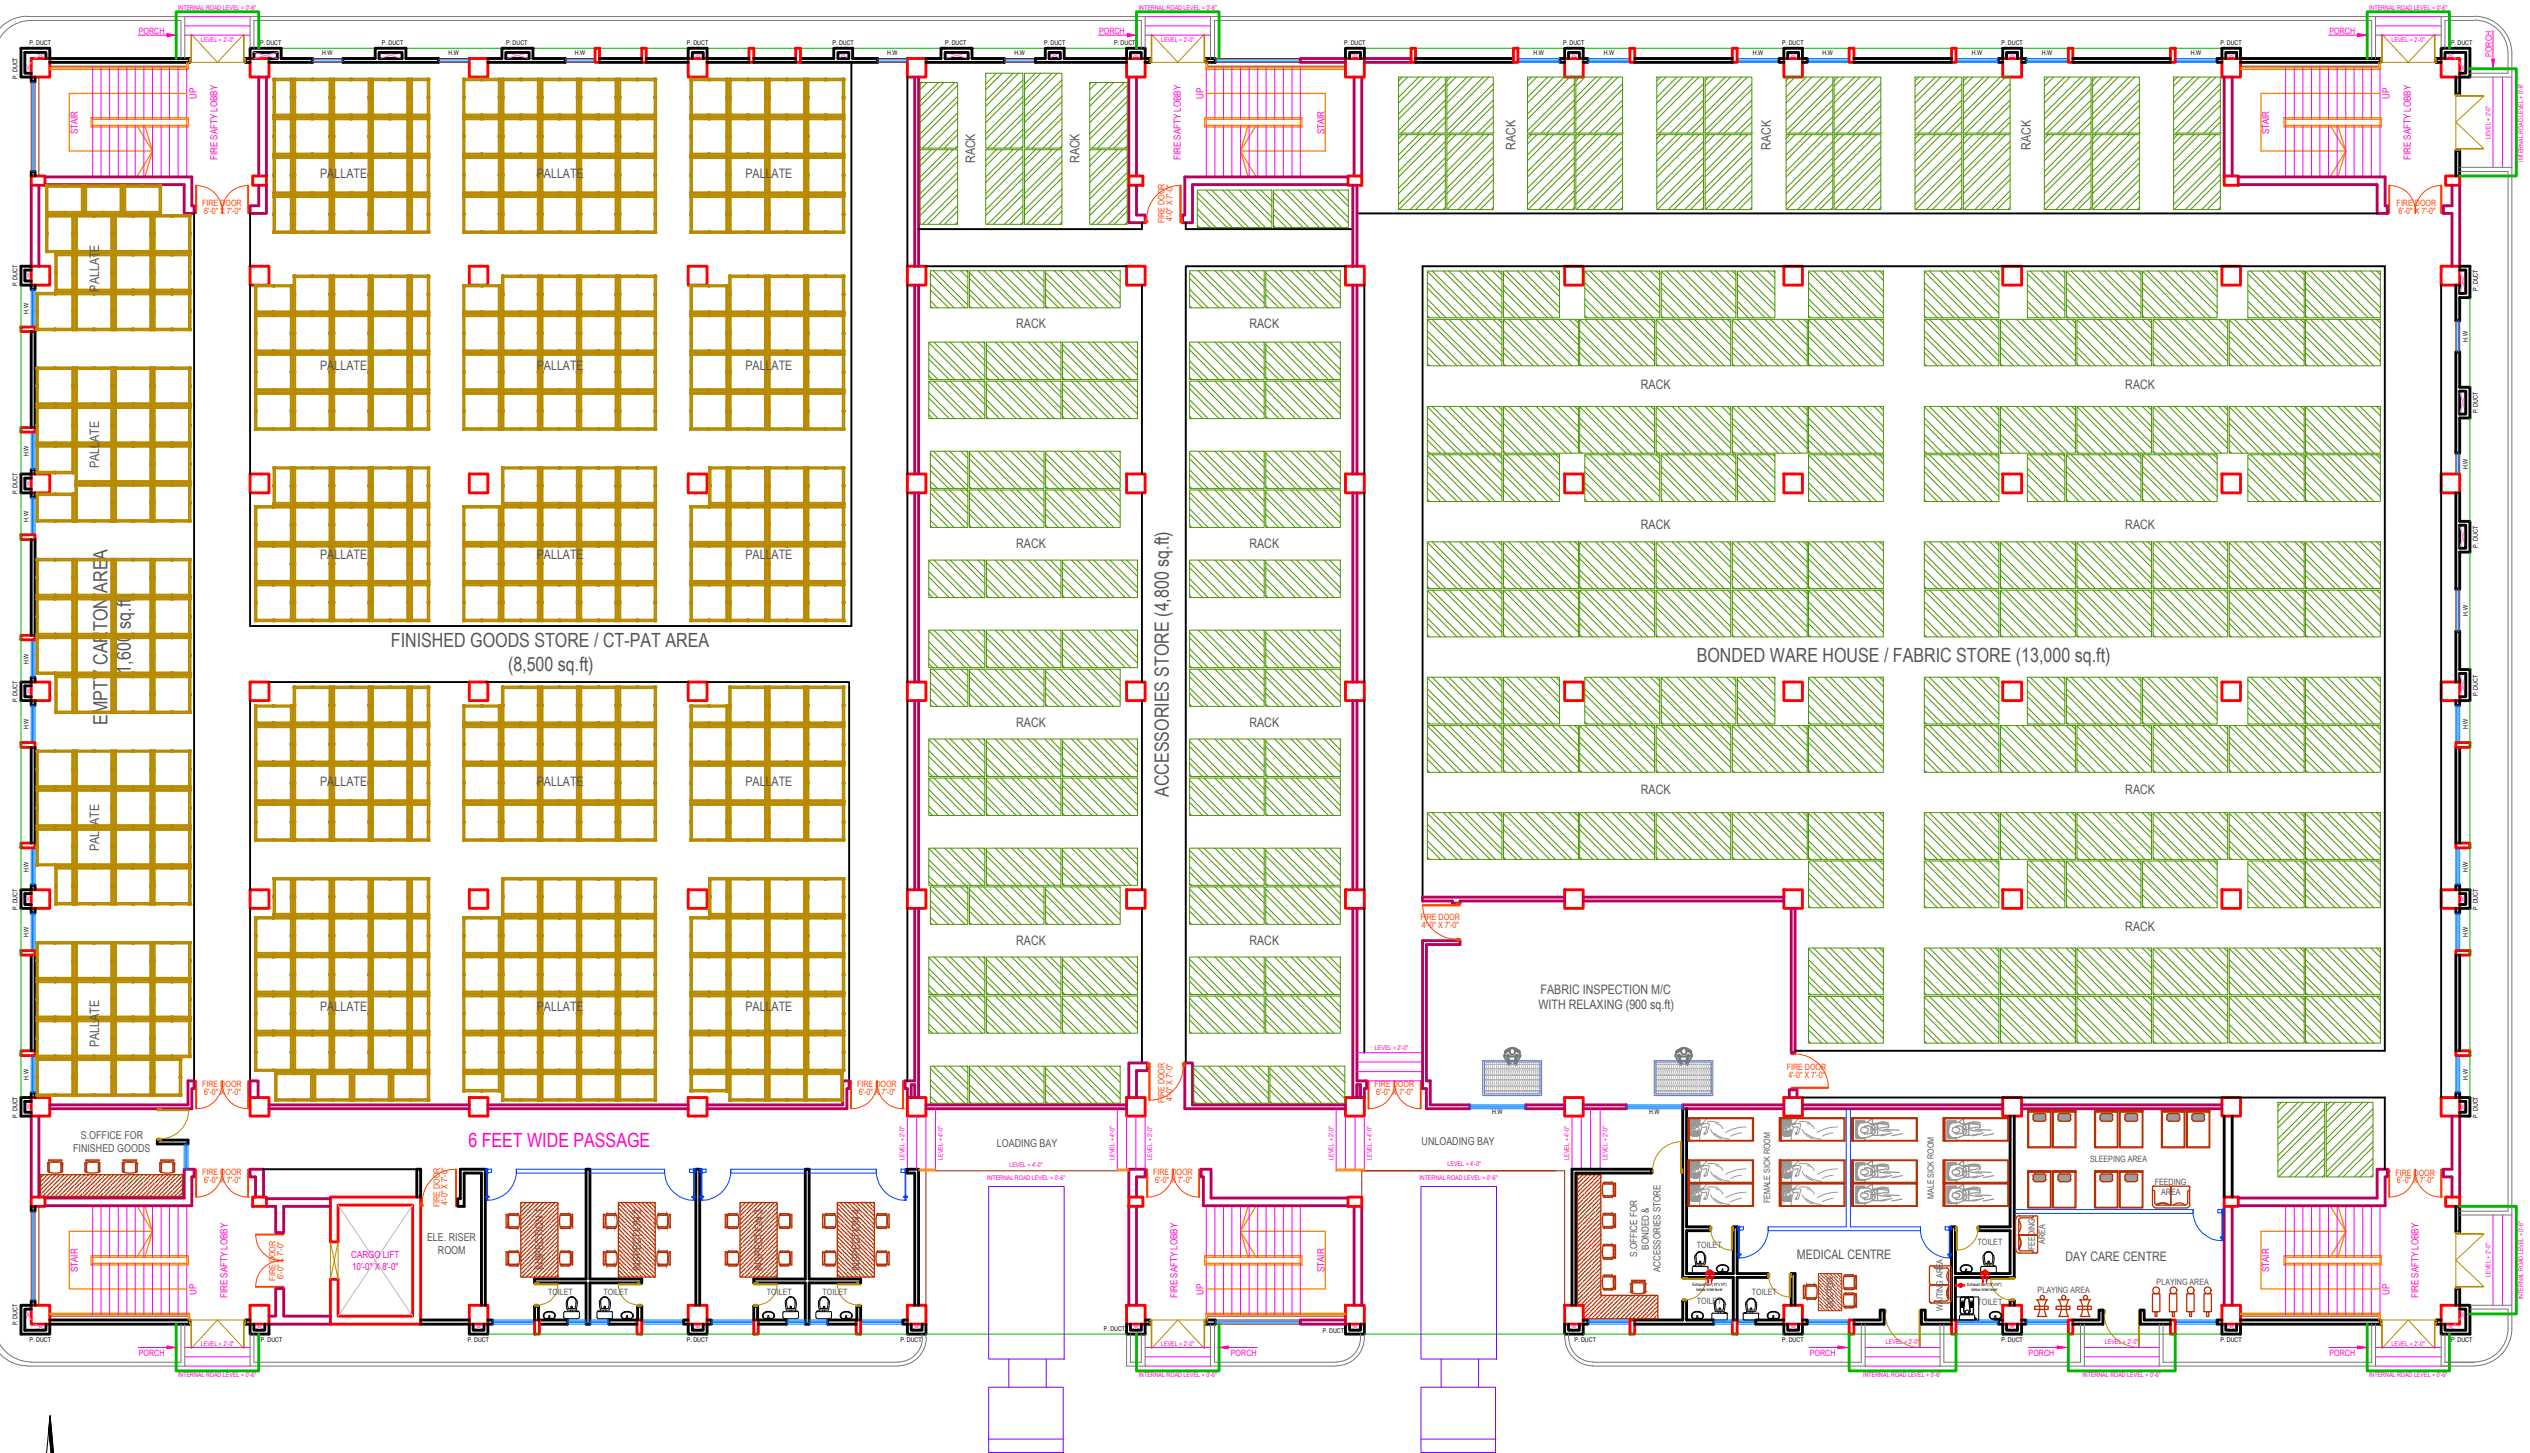


 GROUND FLOOR PLAN
FLOOR AREA : 35,200 sq.ft

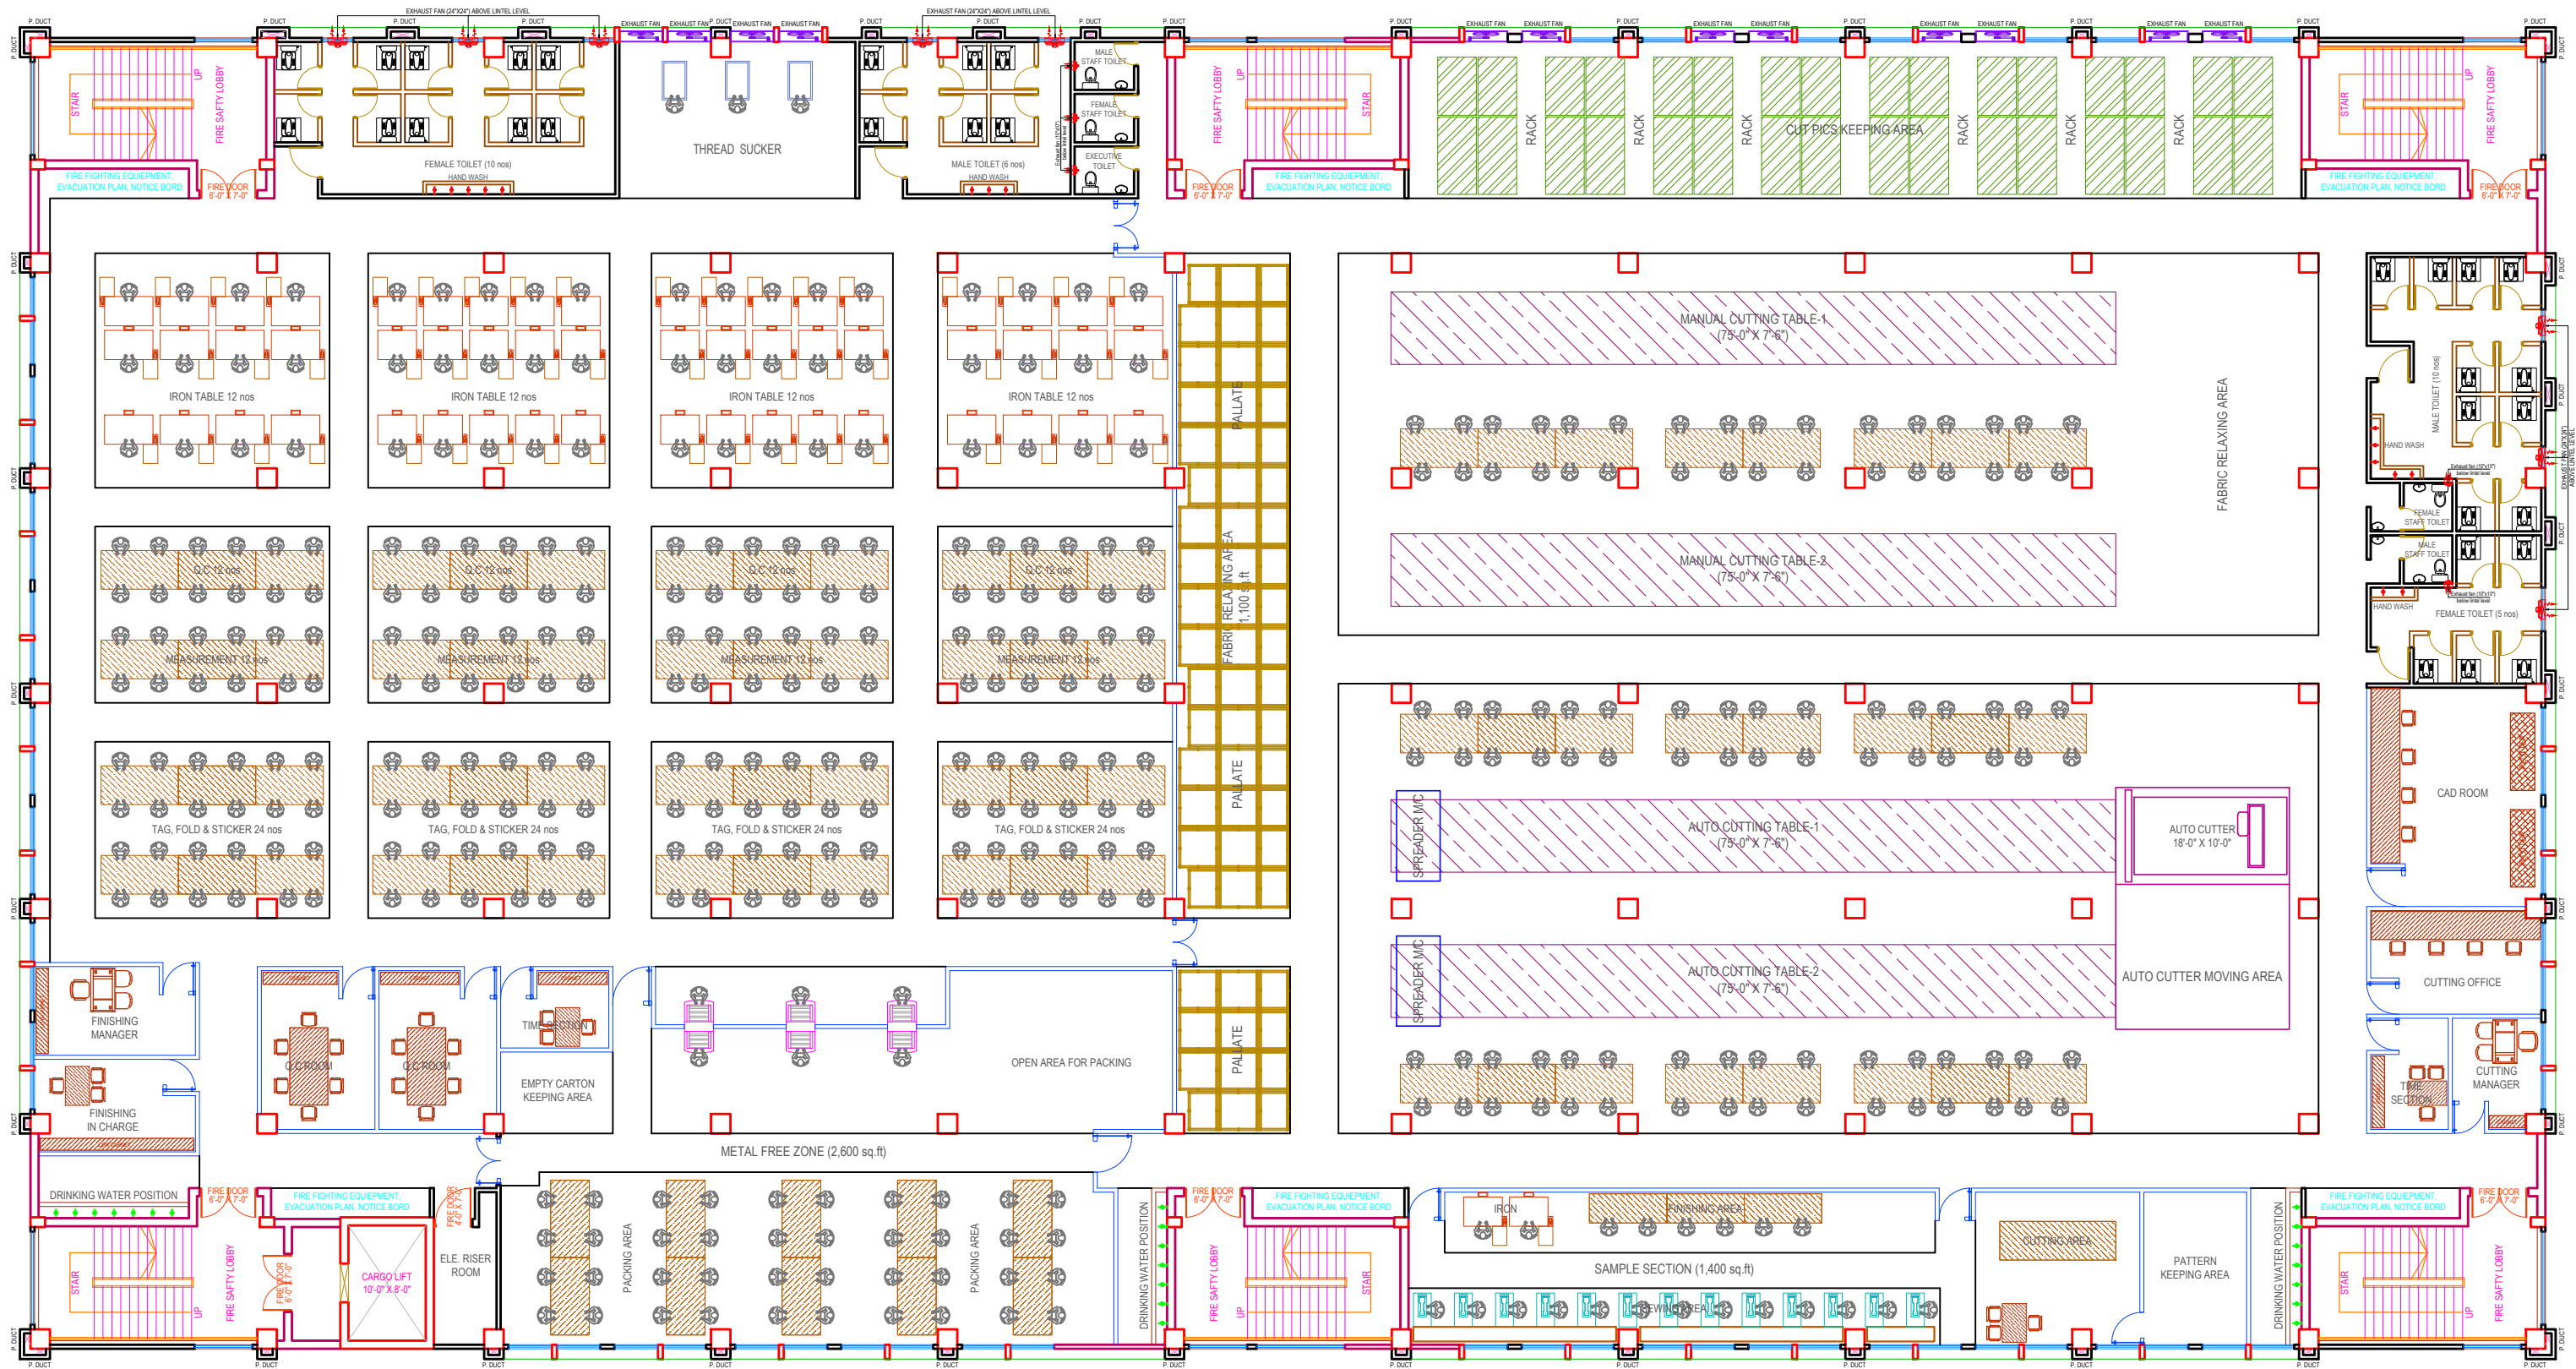

1st FLOOR PLAN
FLOOR AREA : 35,200 sq.ft

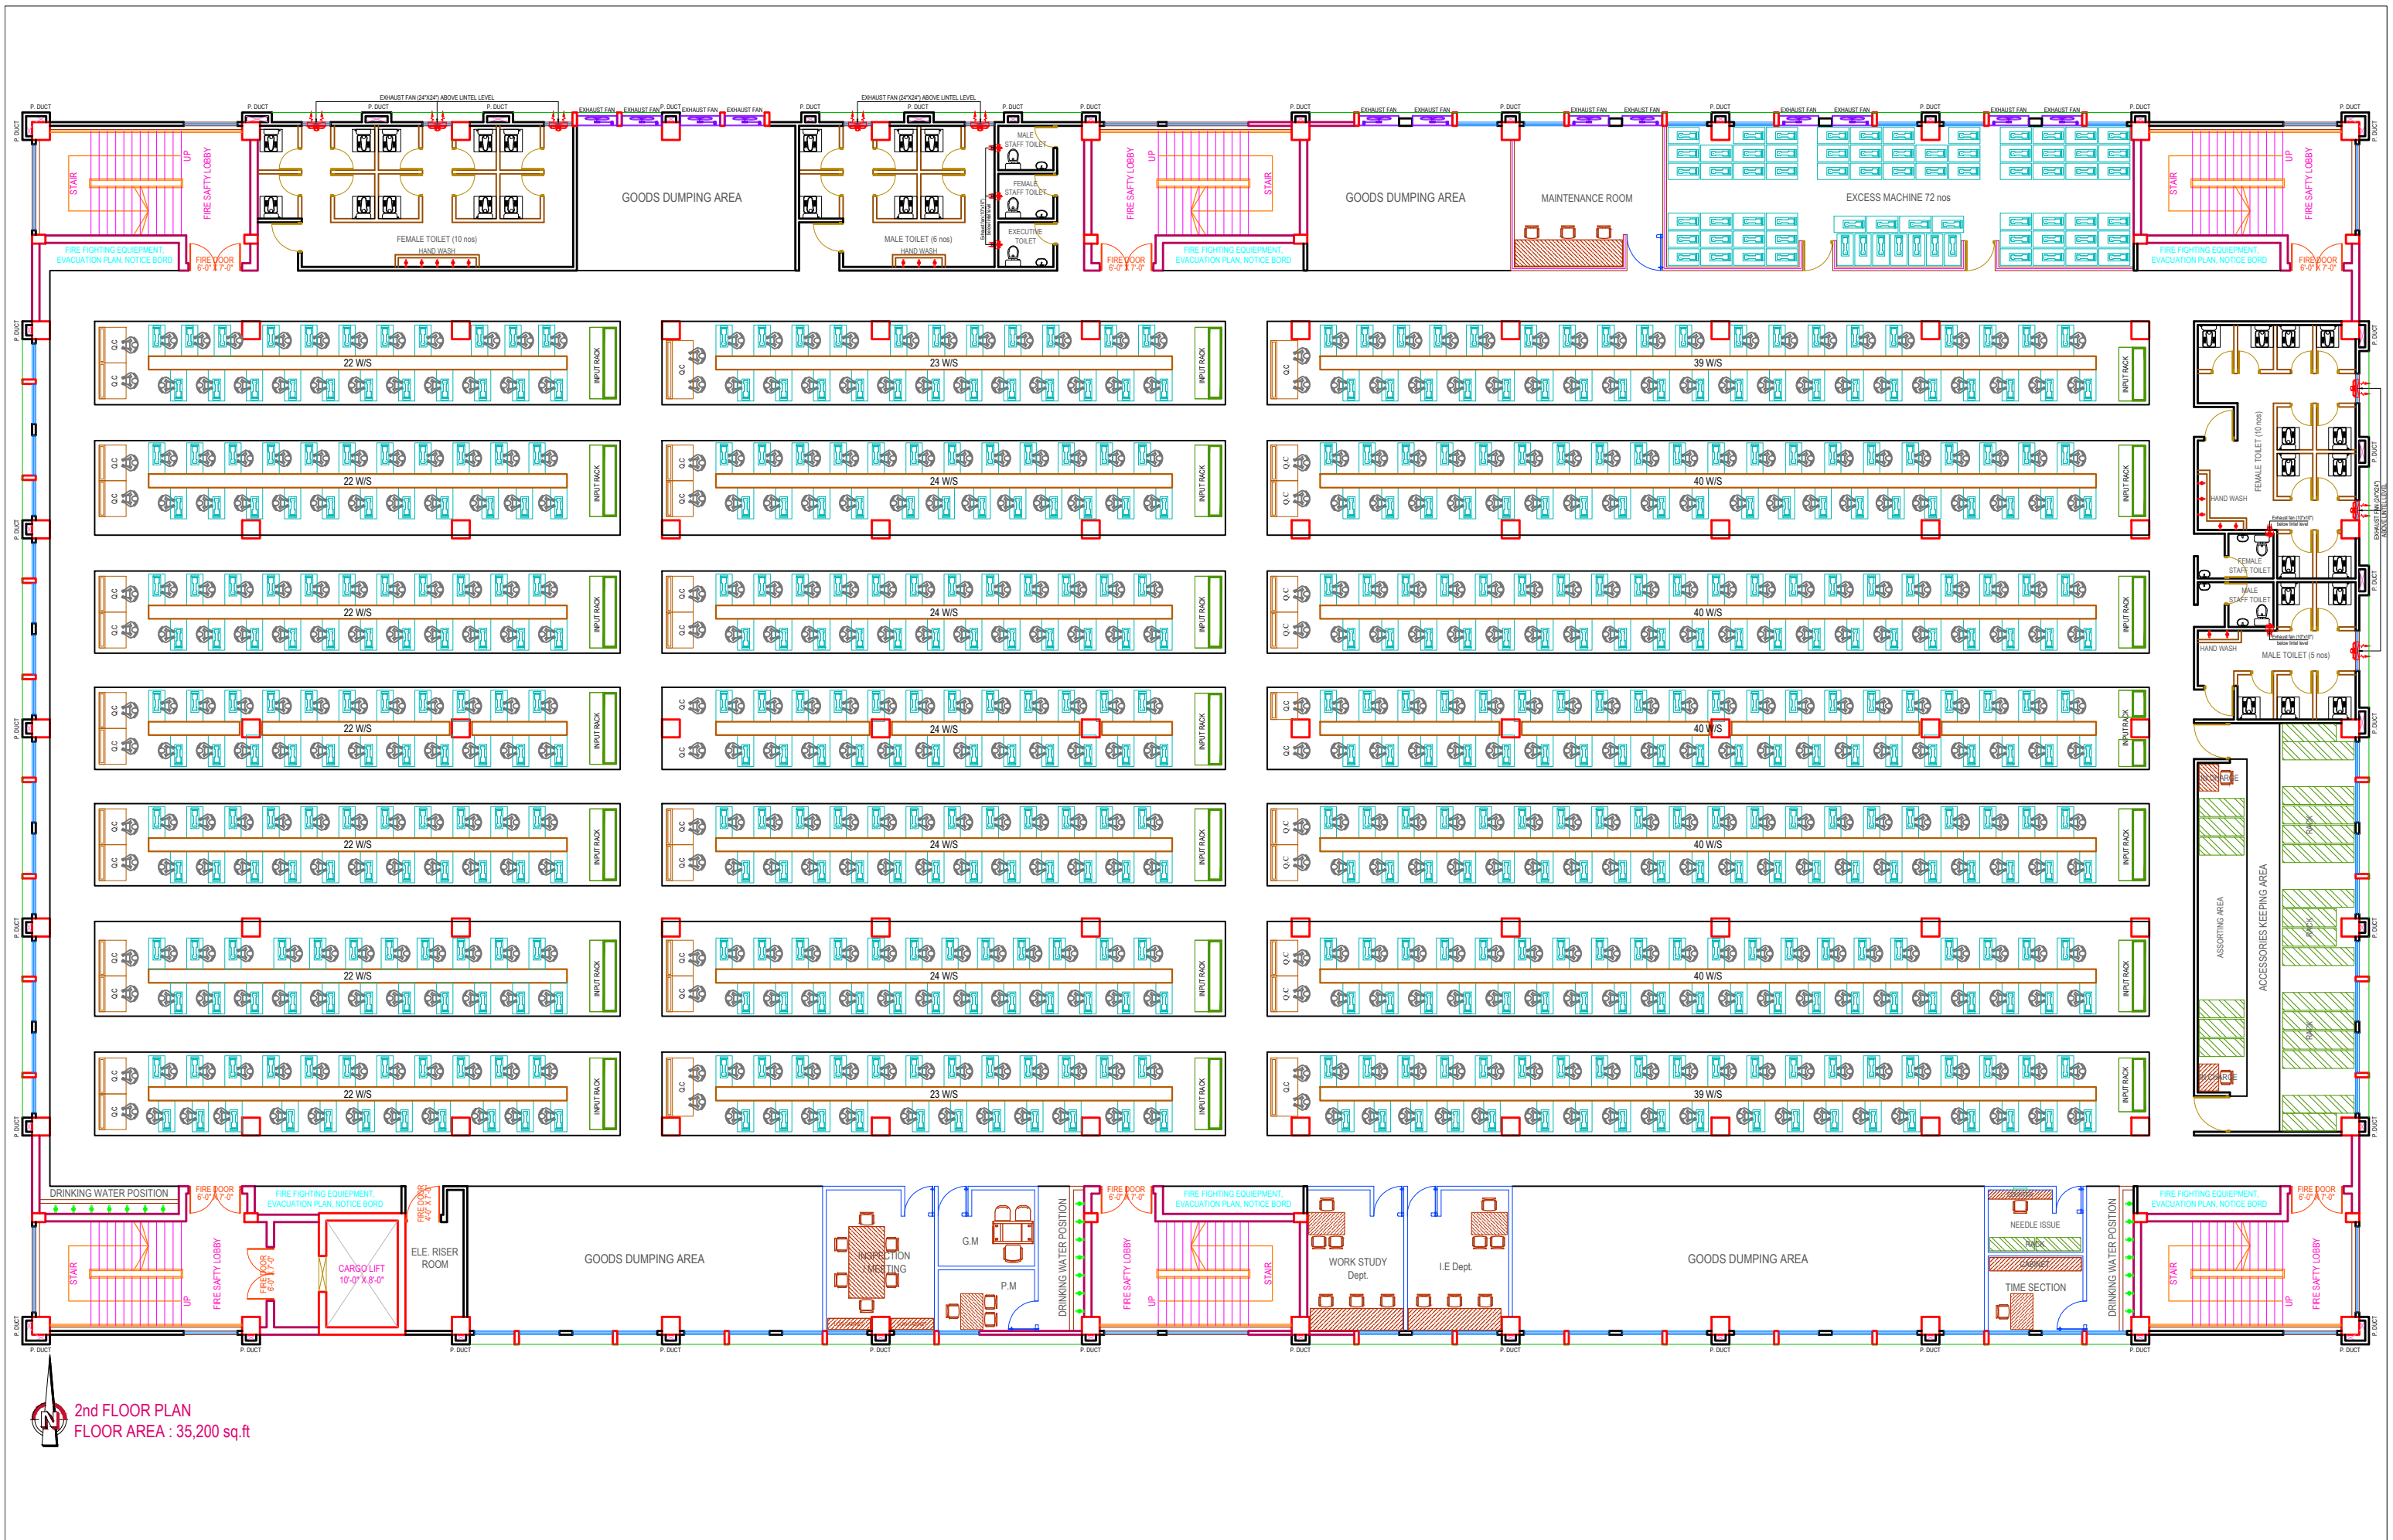

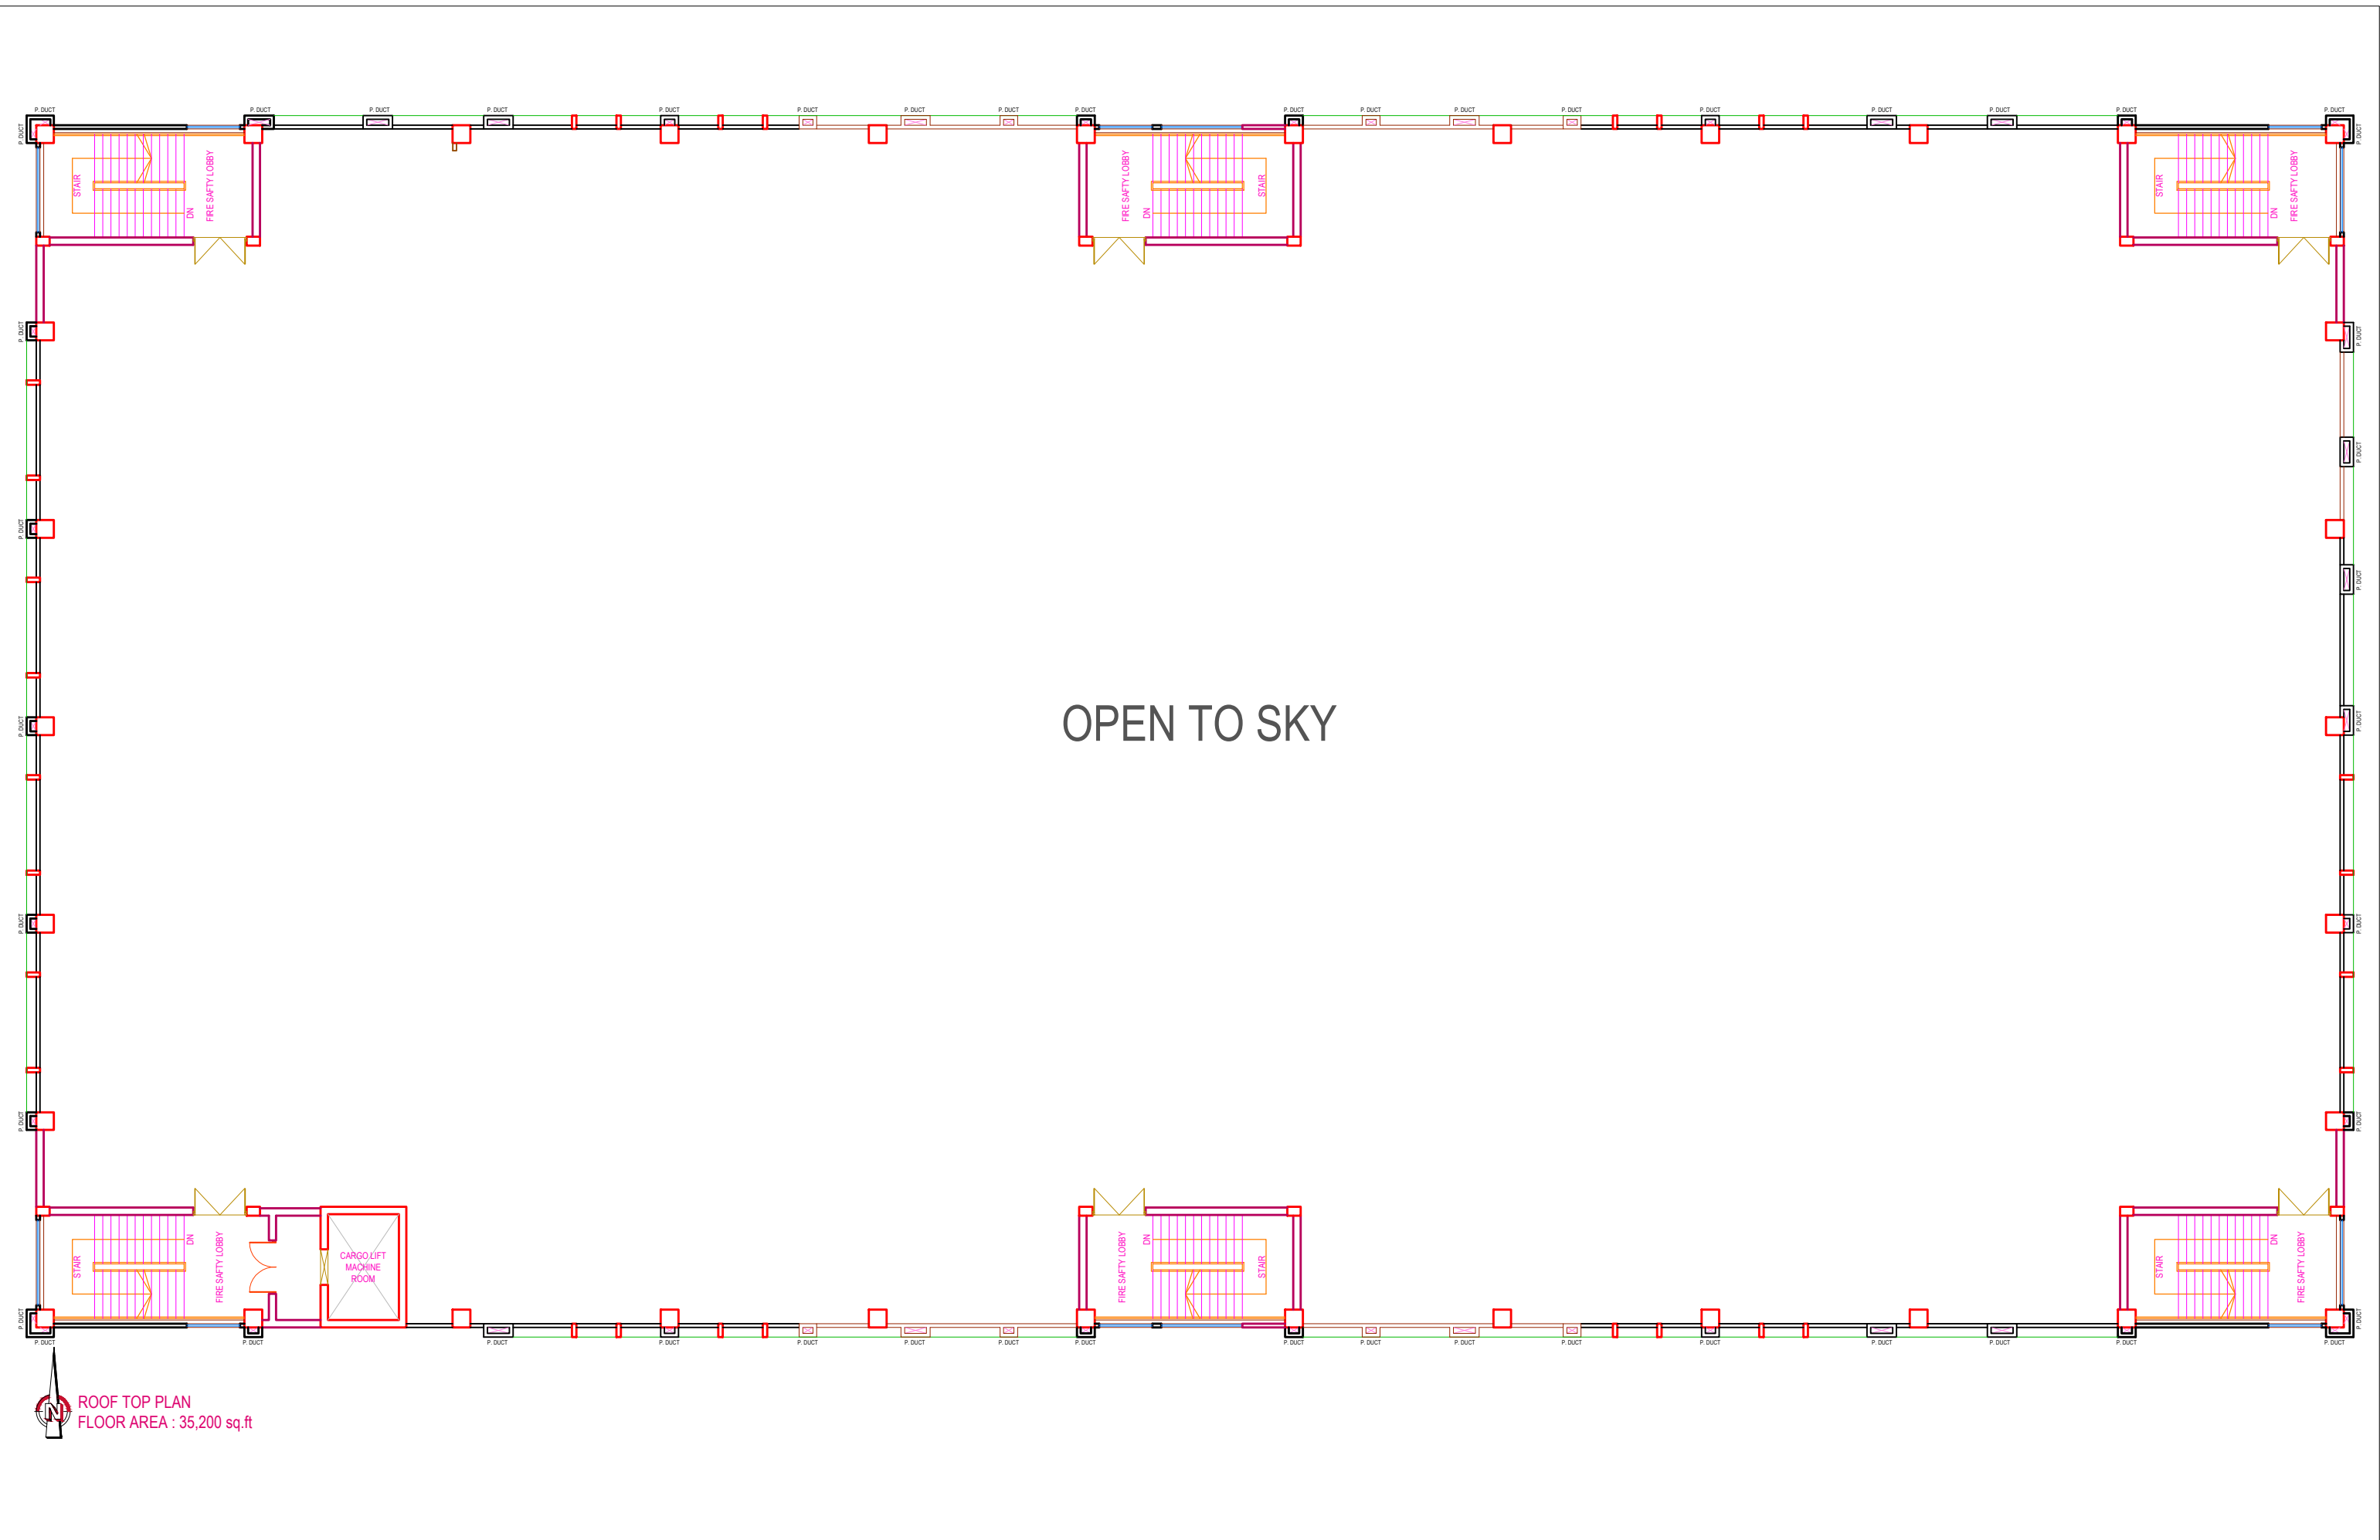

OPEN TO SKY



ROOF TOP PLAN
FLOOR AREA : 35,200 sq.ft