




ACCESSORIES FACTORY LAYOUT DESIGN

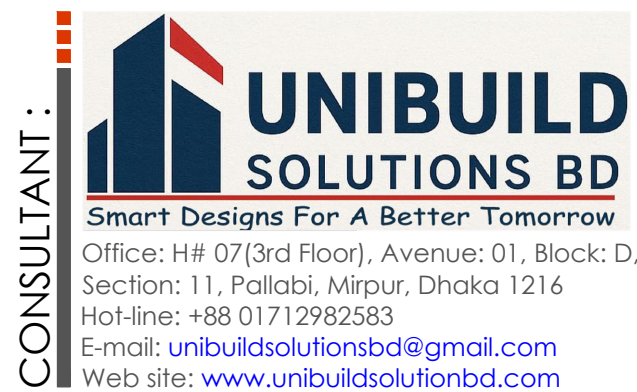

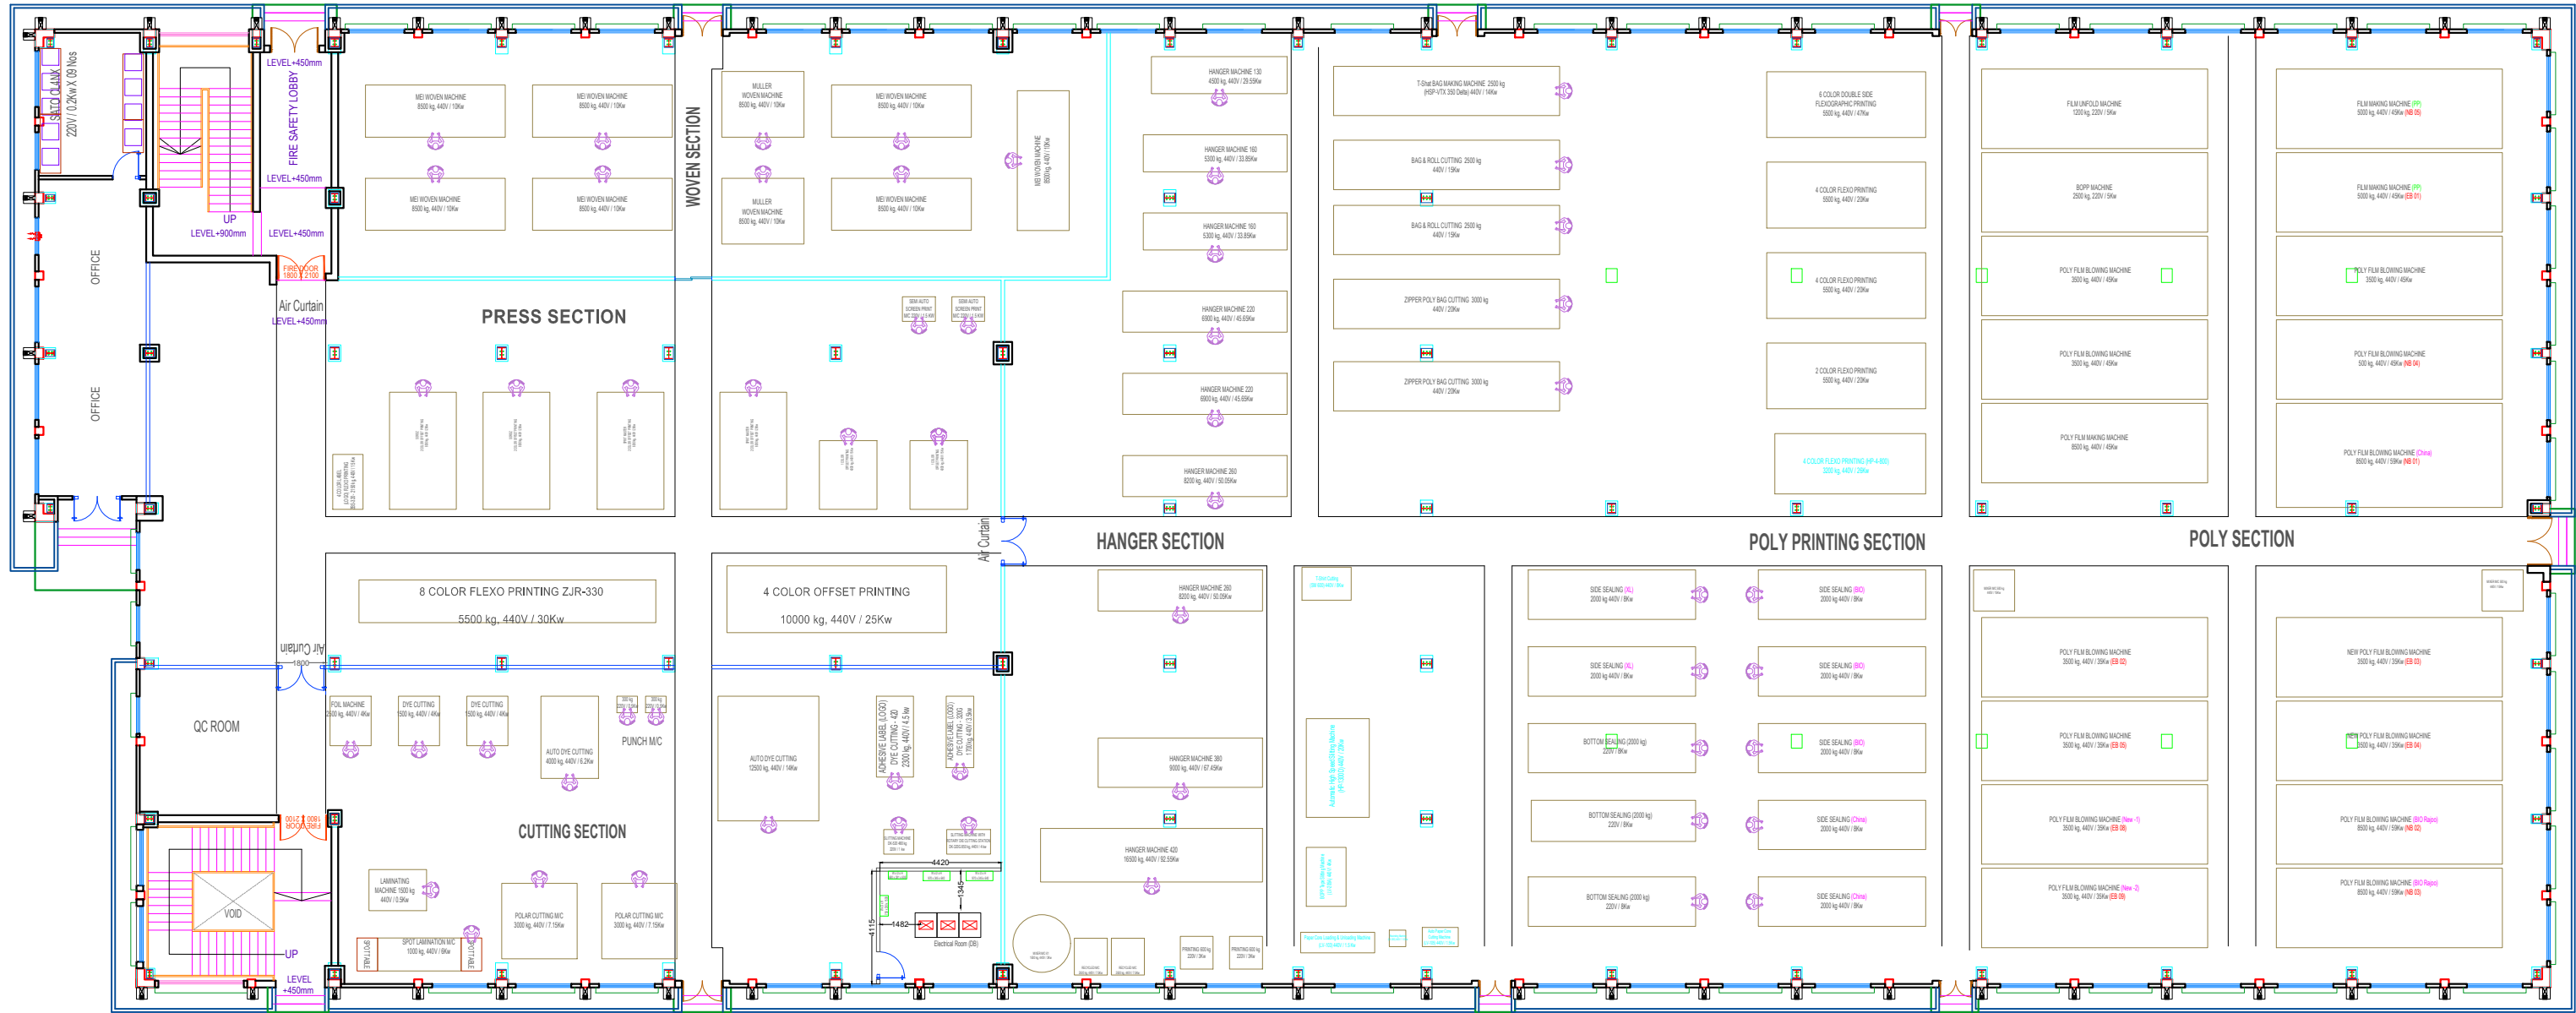

GROUND FLOOR PLAN
FLOOR AREA : 33,850 sq.ft

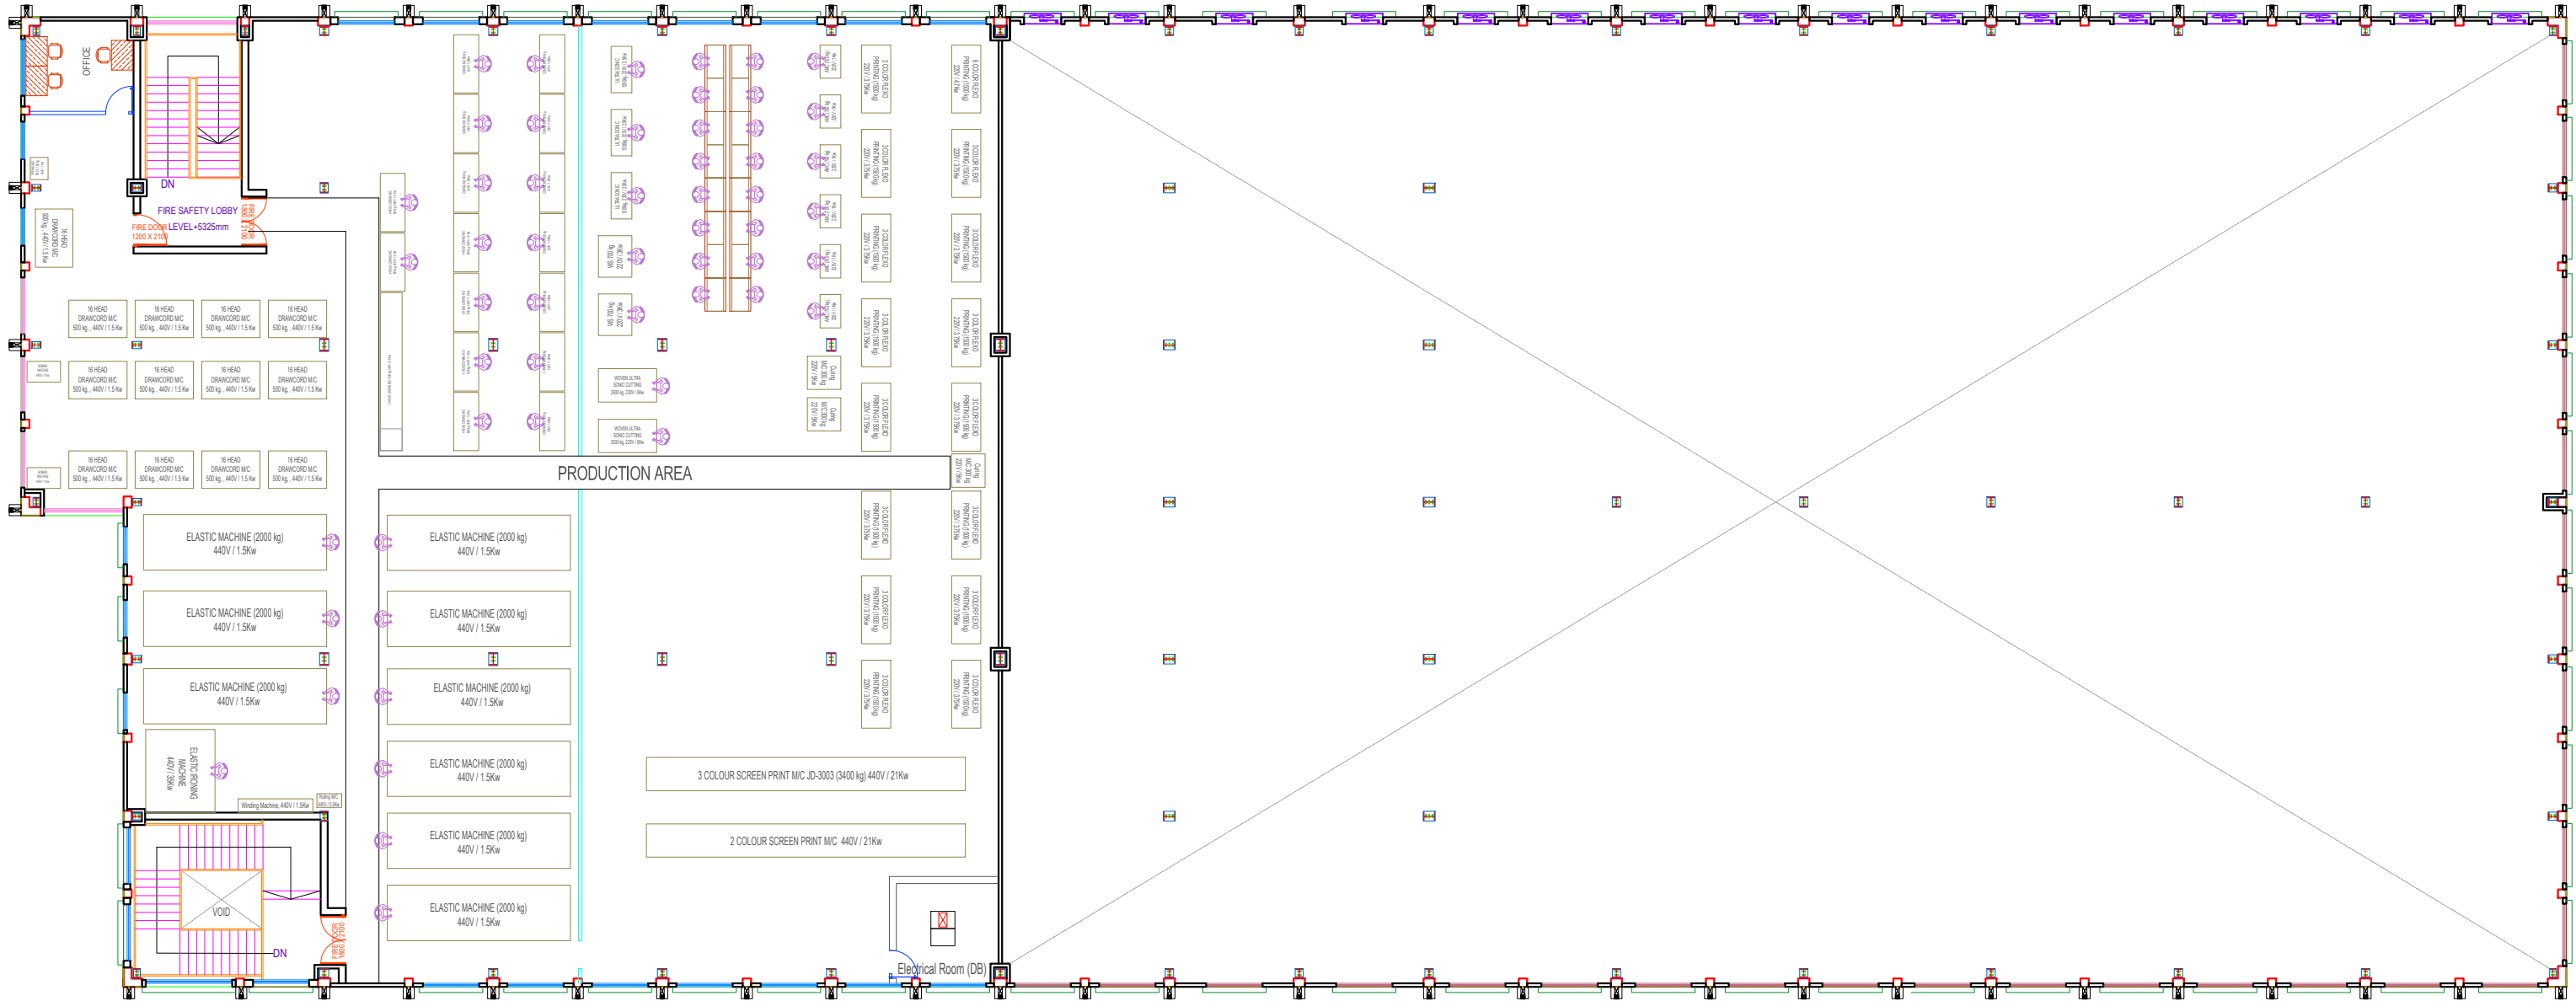

MEZZANINE FLOOR PLAN
FLOOR AREA : 10,000 sq.ft